


File Name: K:\5004 - Information Systems\60506766\_Eggborough\_CCGT\_DCO\02\_Maps\Environmental Statement\General Figures\Figure\_6\_1\_Initial CCGT Site Options.mxd

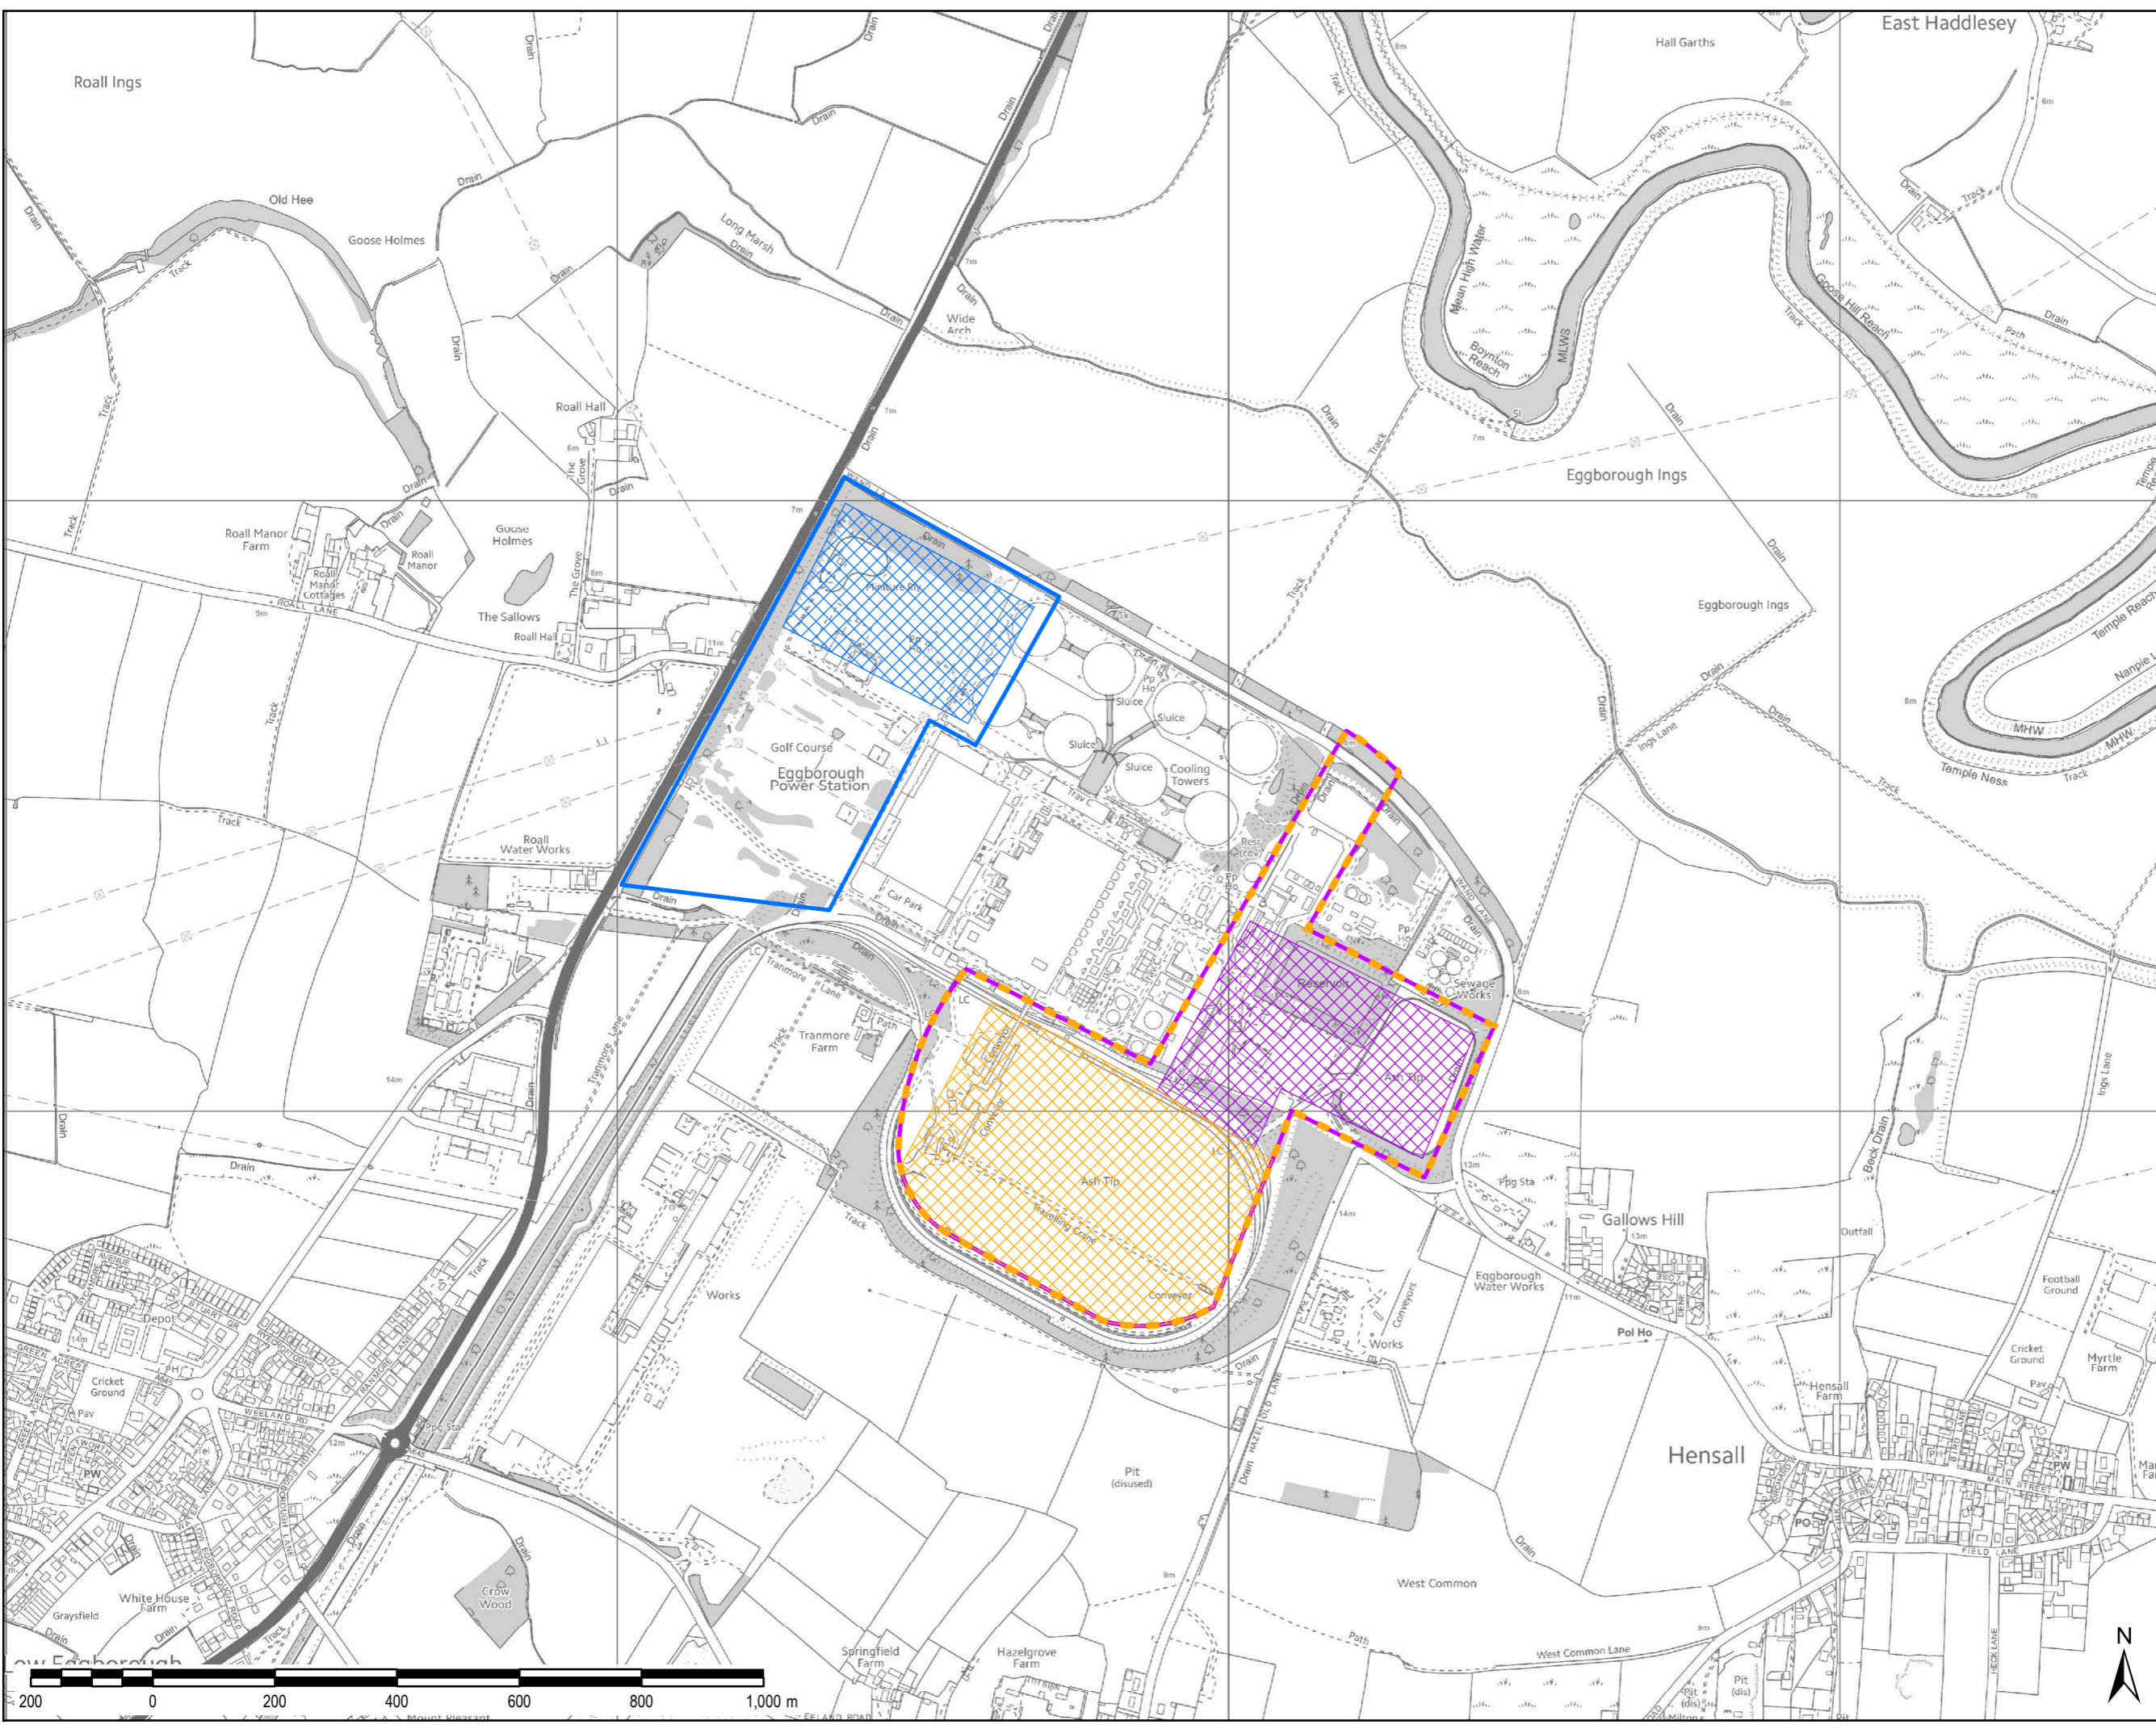

THIS DRAWING IS TO BE USED ONLY FOR THE PURPOSE OF ISSUE THAT IT WAS ISSUED FOR AND IS SUBJECT TO AMENDMENT

**LEGEND**

**Site Options (Indicative)**

- Coal Stockyard Site Option (Selected Site)
- Coal Stockyard Main CCGT Plant Footprint (Selected Site)
- Golf Course Site Option (discounted during early options appraisal)
- Golf Course Main CCGT Plant Footprint (discounted during early options appraisal)
- Lagoon Site Option (discounted following Stage 1 consultation)
- Lagoon Main CCGT Plant Footprint (discounted following Stage 1 consultation)

Copyright  
 Reproduced from Ordnance Survey digital map data © Crown copyright 2016. All rights reserved.  
 Licence number 0100031673.

Purpose of Issue  
**ENVIRONMENTAL STATEMENT**

Client  
**EGGBOROUGH POWER LTD**

Project Title  
**EGGBOROUGH CCGT DCO**

Drawing Title  
**INITIAL CCGT SITE OPTIONS**

Drawn JW	Checked AK	Approved KC	Date 05/01/2017
AECOM Internal Project No. 60506766		Scale @ A3 1:10,000	

THIS DOCUMENT HAS BEEN PREPARED PURSUANT TO AND SUBJECT TO THE TERMS OF AECOM'S APPOINTMENT BY ITS CLIENT. AECOM ACCEPTS NO LIABILITY FOR ANY USE OF THIS DOCUMENT OTHER THAN BY ITS ORIGINAL CLIENT OR FOLLOWING AECOM'S EXPRESS AGREEMENT TO SUCH USE AND ONLY FOR THE PURPOSES FOR WHICH IT WAS PREPARED AND PROVIDED.

AECOM  
 South House  
 Alencon Link, Basingstoke  
 Hampshire, RG21 7PP  
 Telephone (01256) 310200  
 Fax (01256) 310201  
 www.aecom.com

