

THIS DRAWING IS TO BE USED ONLY FOR THE PURPOSE OF ISSUE THAT IT WAS ISSUED FOR AND IS SUBJECT TO AMENDMENT

LEGEND

- DCO Application Site
- Gas Connection Corridor
- Options Identified for Appraisal

Copyright
 Reproduced from Ordnance Survey digital map data
 © Crown copyright 2016. All rights reserved.
 Licence number 0100031673.

Purpose of Issue
ENVIRONMENTAL STATEMENT

Client
EGGBOROUGH POWER LTD

Project Title
EGGBOROUGH CCGT DCO


Drawing Title
**GAS CONNECTION
 ROUTE OPTIONS**

Drawn JW	Checked AK	Approved KC	Date 11/05/2017
AECOM Internal Project No. 60506766		Scale @ A3 1:25,000	

THIS DOCUMENT HAS BEEN PREPARED PURSUANT TO AND IS SUBJECT TO THE TERMS OF AECOM'S APPOINTMENT BY ITS CLIENT. AECOM ACCEPTS NO LIABILITY FOR ANY USE OF THIS DOCUMENT OTHER THAN BY ITS ORIGINAL CLIENT OR FOLLOWING AECOM'S EXPRESS AGREEMENT TO SUCH USE, AND ONLY FOR THE PURPOSES FOR WHICH IT WAS PREPARED AND PROVIDED.

AECOM
 Scott House
 Alconon Link, Basingstoke
 Hampshire, RG21 7PP
 Telephone (01256) 310200
 Fax (01256) 310201
 www.aecom.com

Drawing Number FIGURE 6.2	Rev 01
-------------------------------------	------------------

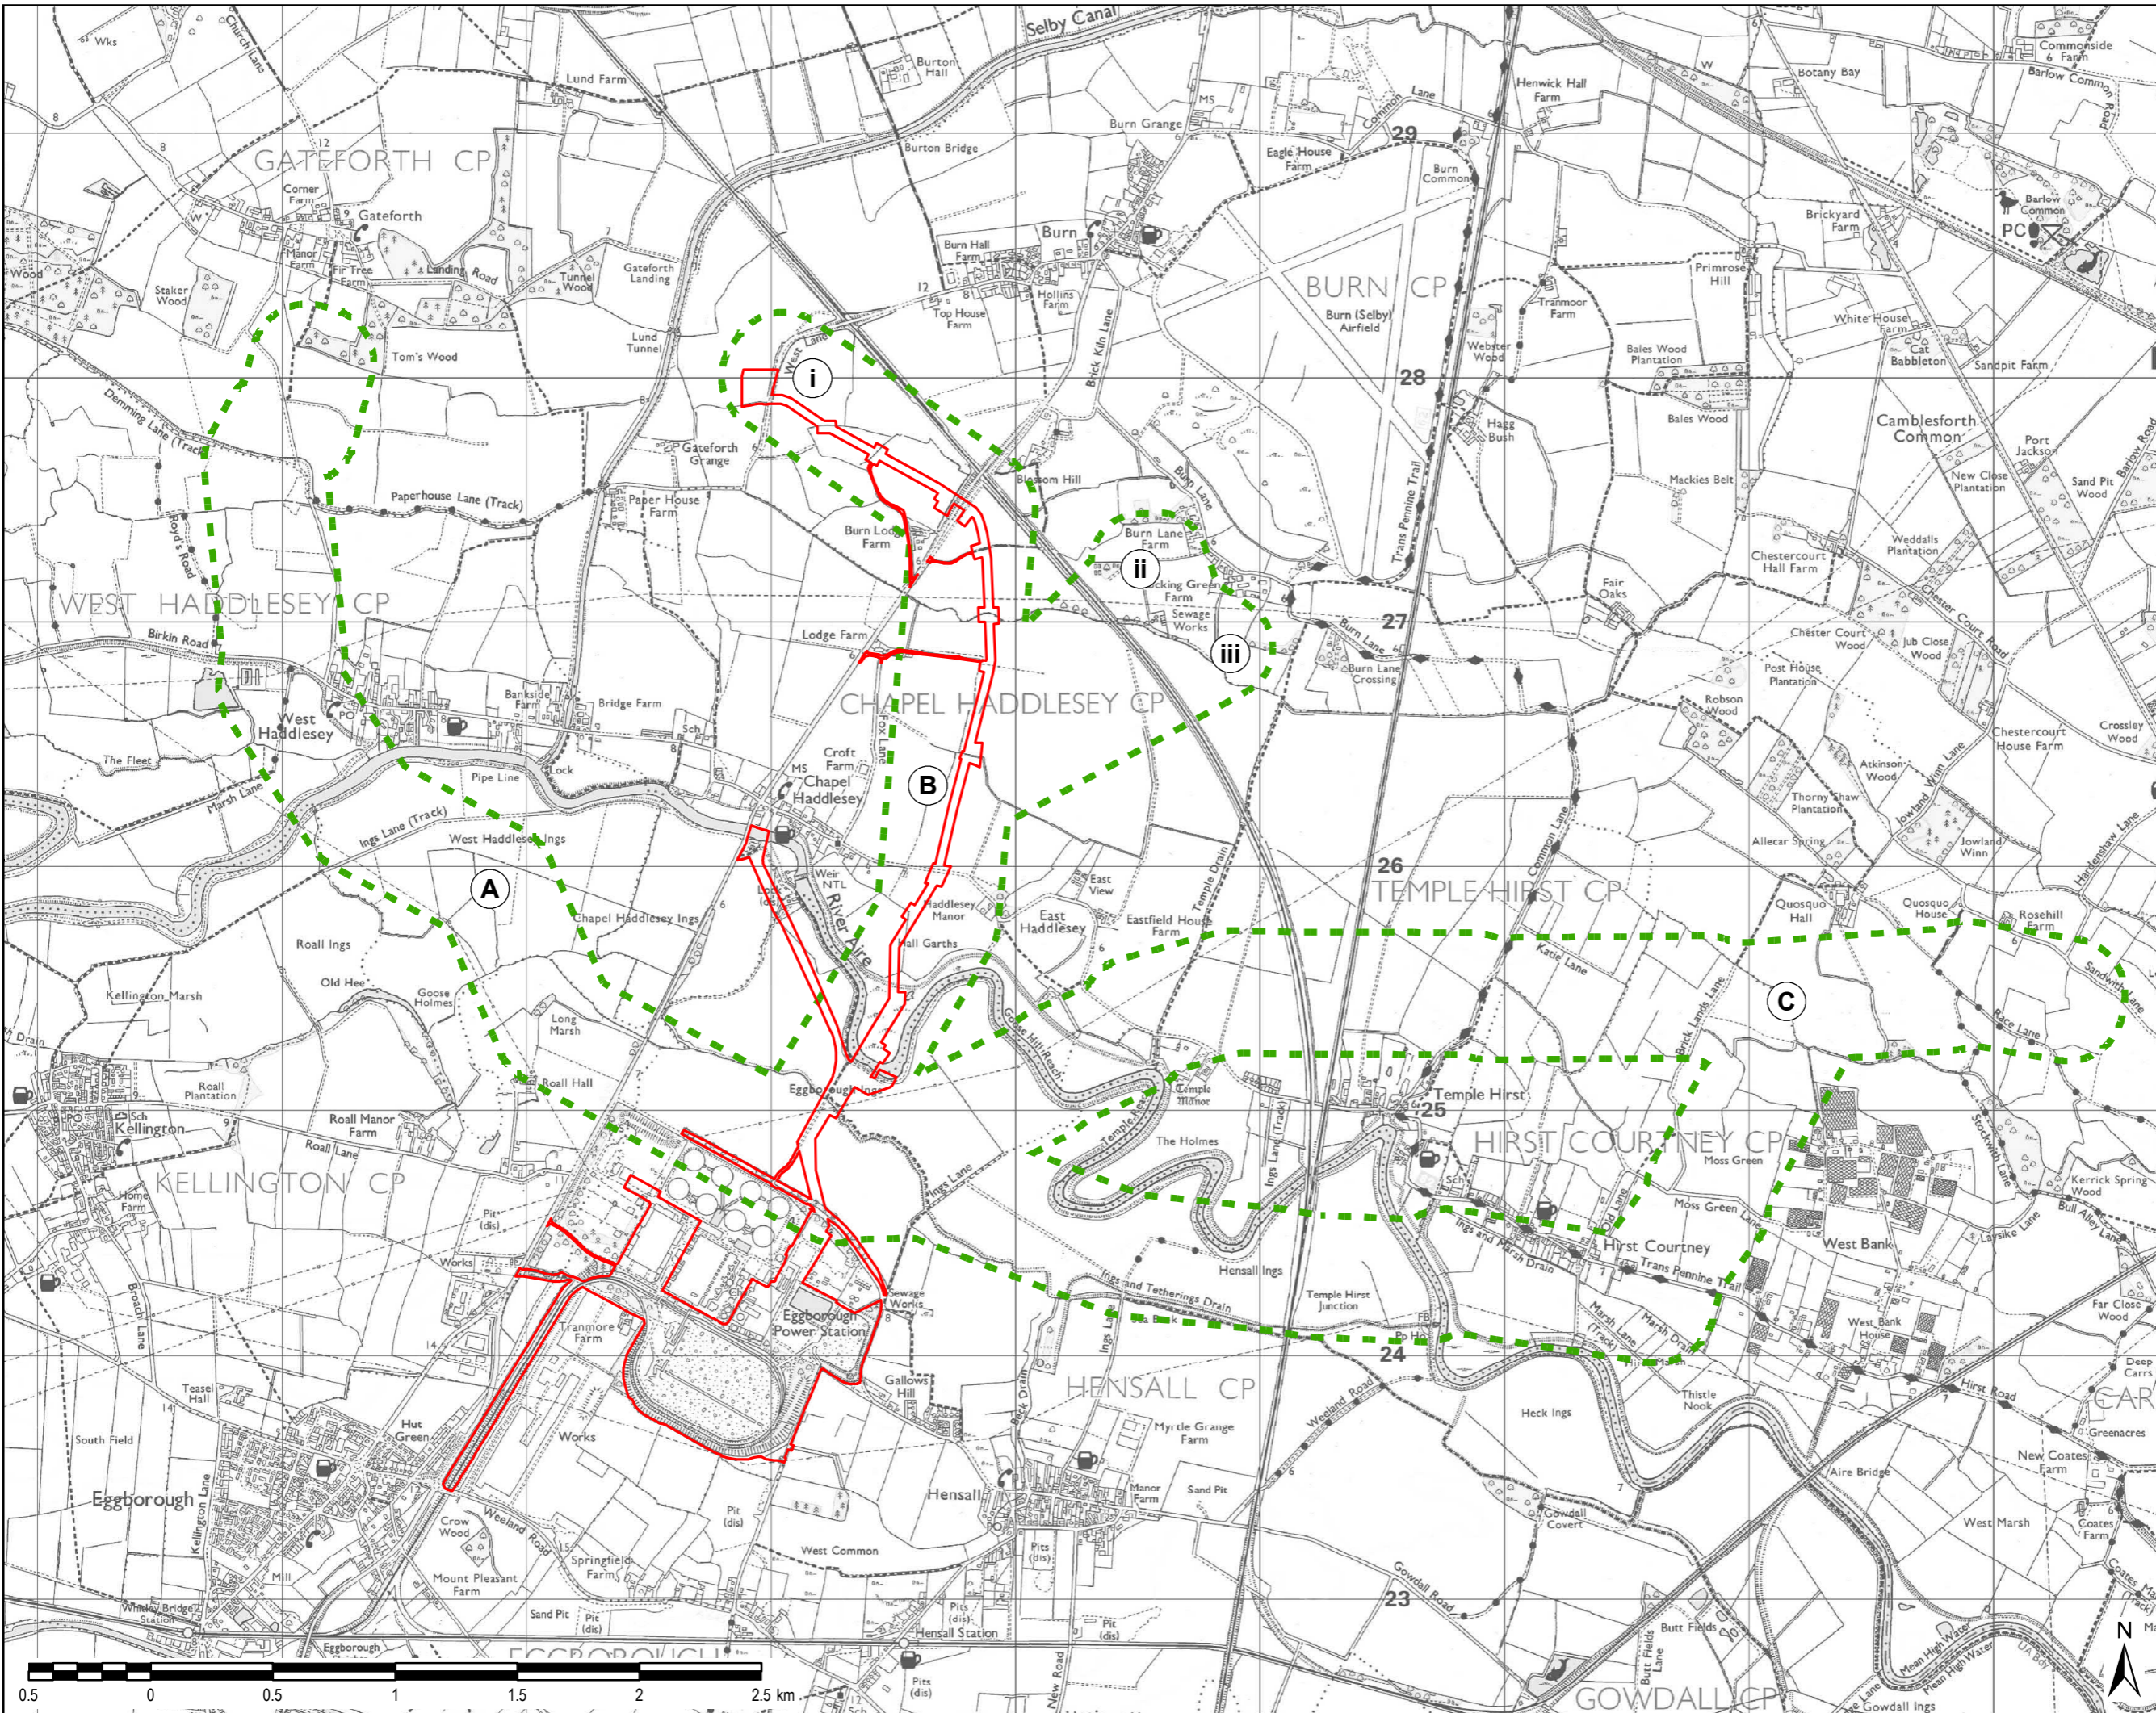

File Name: lba-wip-0044400 - Management Services\6004 - Information Systems\60506766_Egborough_CCGT_DCO\02_Maps\DCO Application\General\Figure 6.2_Gas_Connection_Route_Options.mxd