
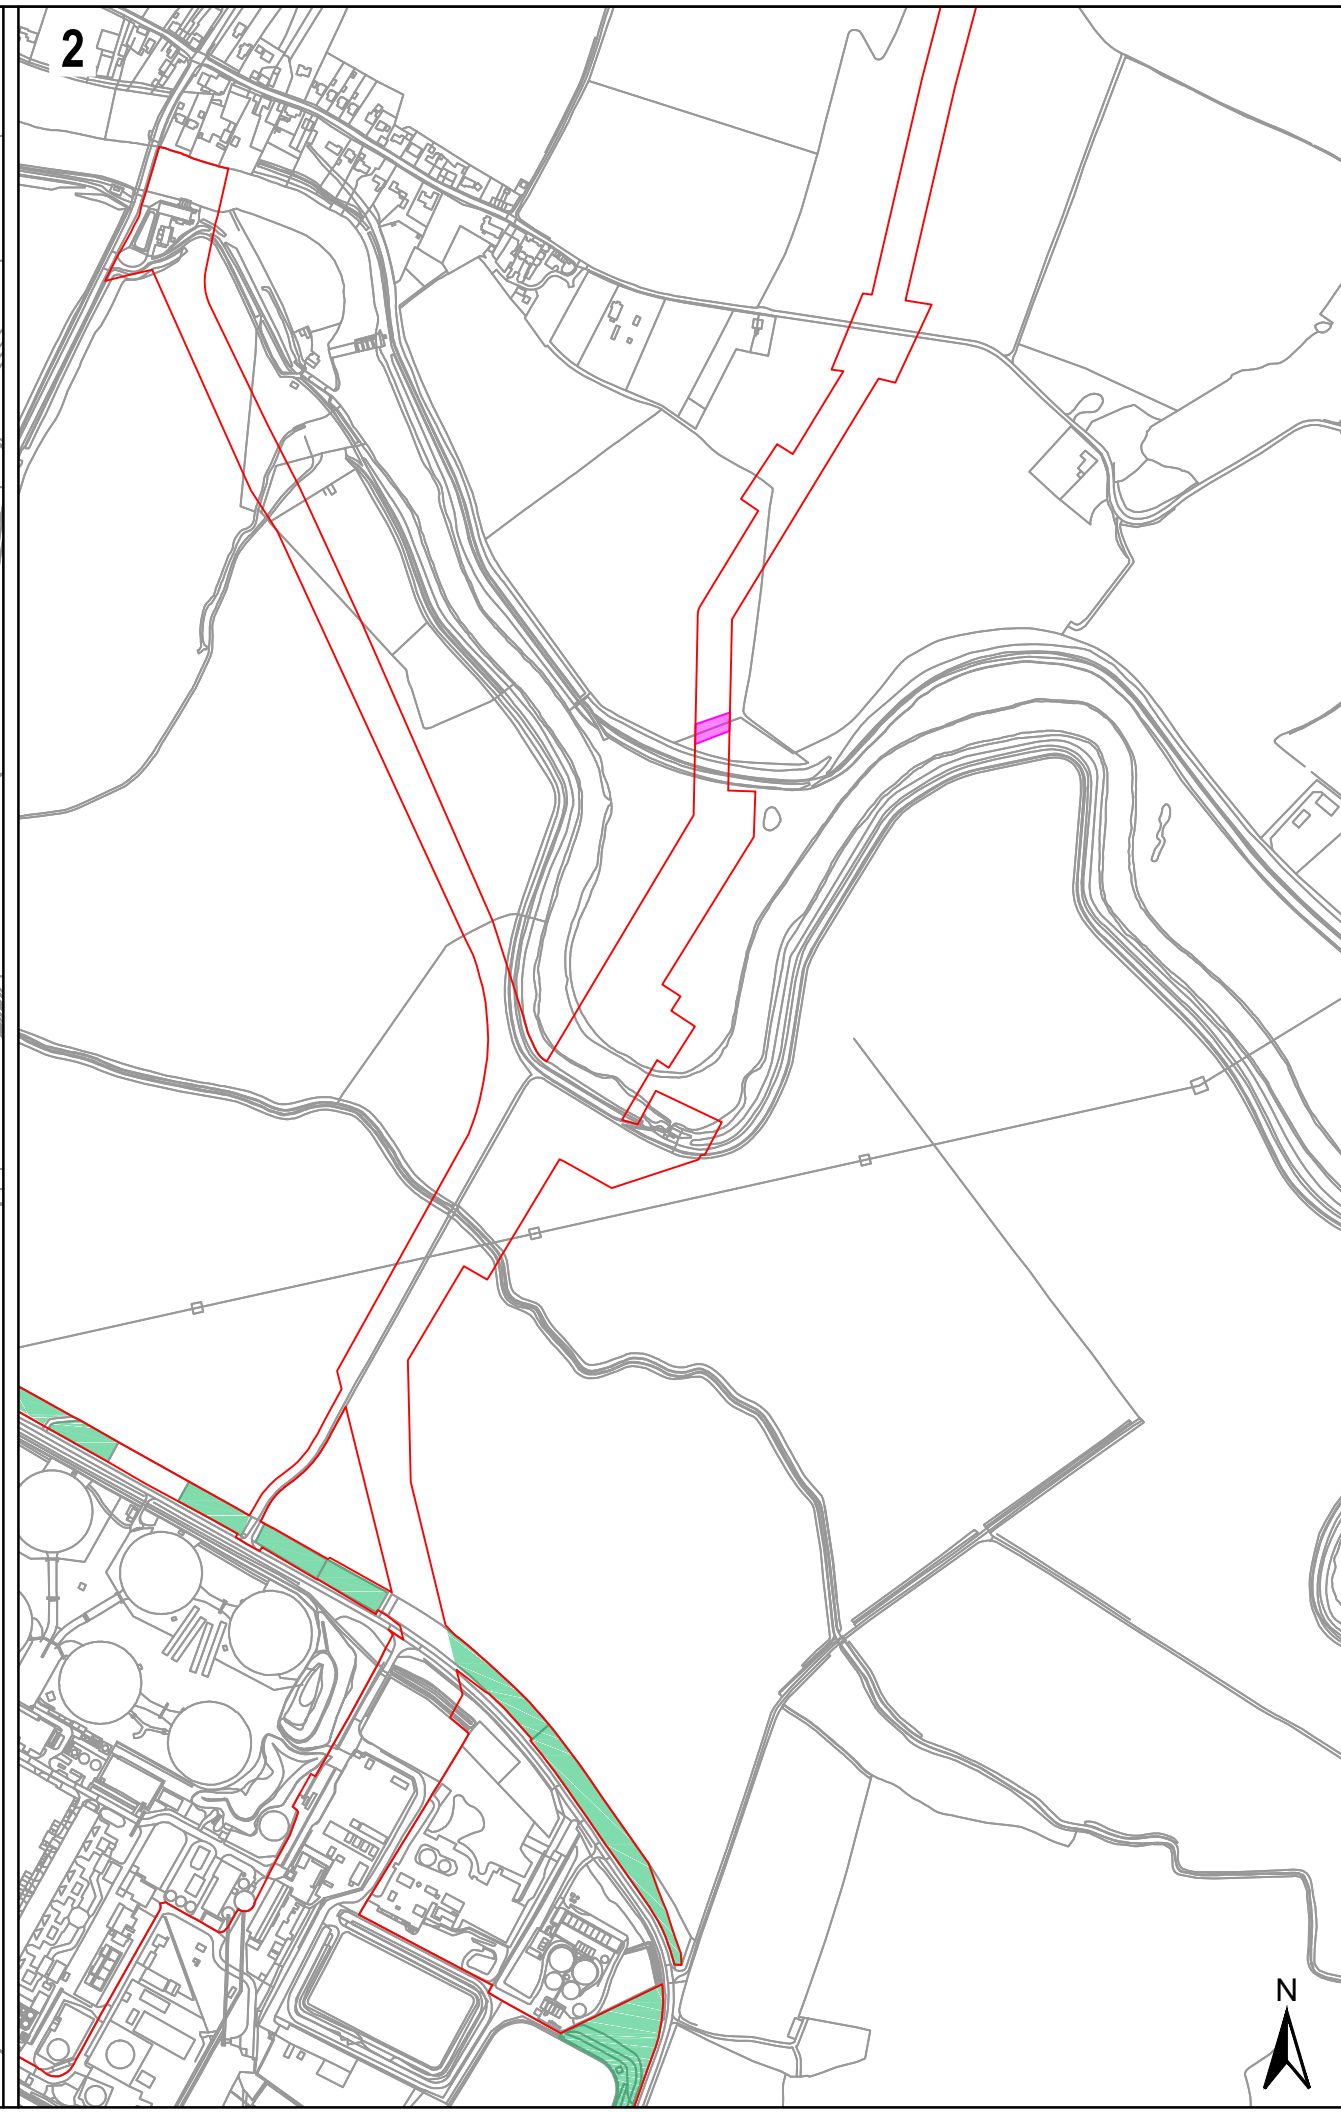


ISO A3 297mm x 420mm
 Filename: K:\NEWPROJ\EGG\EGGBOROUGH CCGT\AD\FIGURES\1.0.1 AND 4.13 - INDICATIVE LANDSCAPE AND BIODIVERSITY PLAN.DWG
 Last saved by: HANS BEDEY
 Last Plotted: 2017-05-18

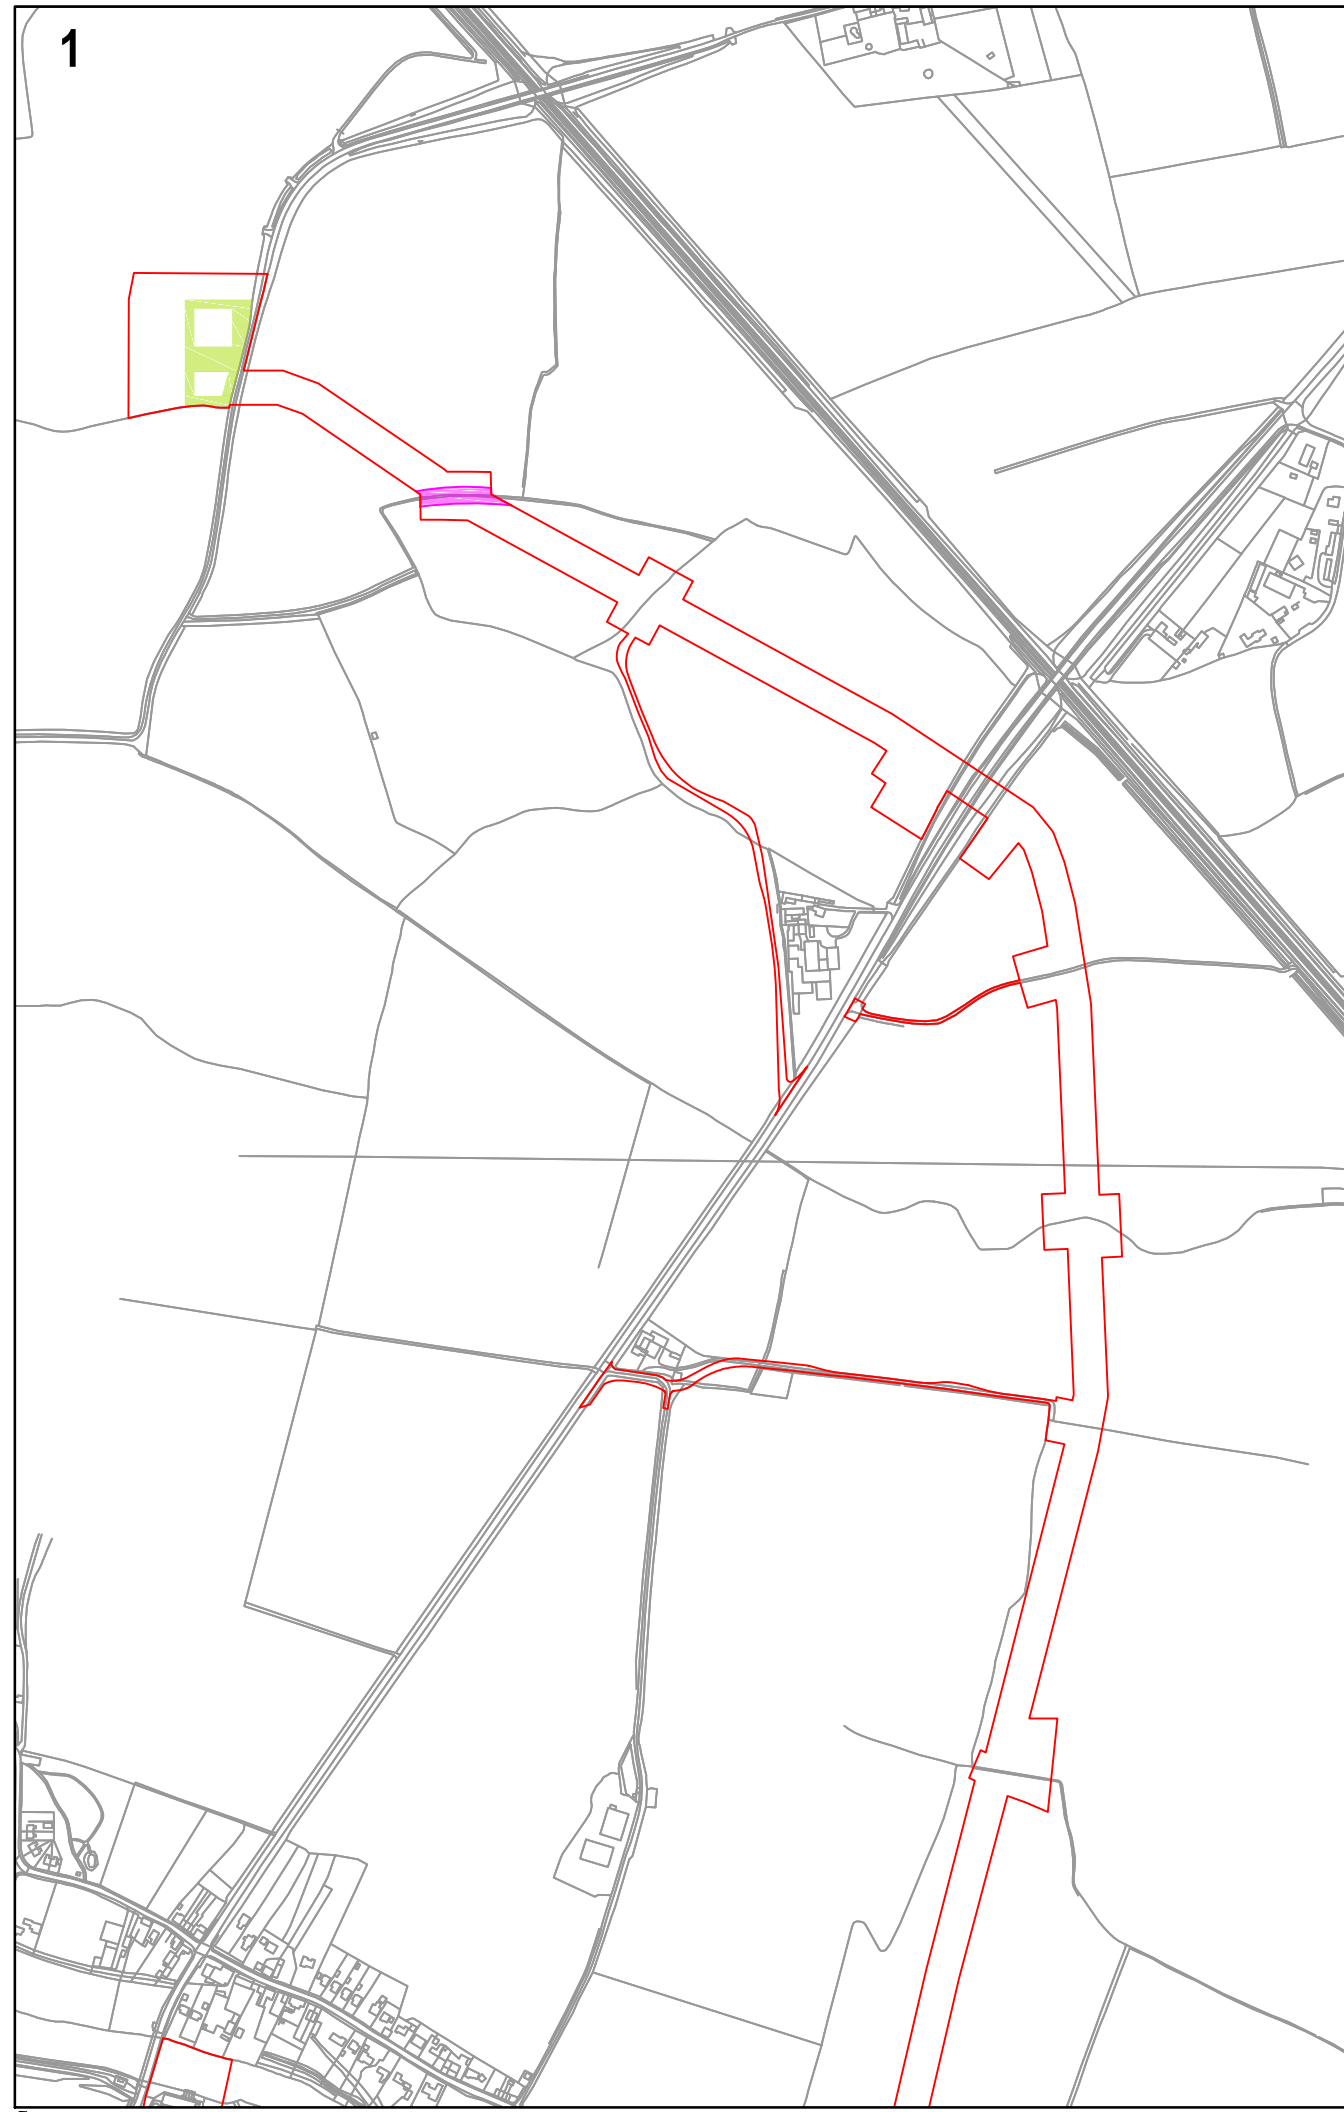

THIS DRAWING IS TO BE USED ONLY FOR THE PURPOSE OF ISSUE THAT IT WAS ISSUED FOR AND IS SUBJECT TO AMENDMENT

LEGEND

- DCO APPLICATION SITE
- EXISTING WOODLAND MANAGEMENT
- SPECIES RICH GRASSLAND
- NEW ATTENUATION POND
- HEDGEROW REPLACEMENT
- AGI PLANTING

Copyright
 Reproduced from Ordnance Survey digital map data © Crown copyright 2015. All rights reserved. Licence number 0100031673

KEY PLAN

Purpose of Issue
 ENVIRONMENTAL STATEMENT

Client
 EGGBOROUGH POWER LTD

Project Title
 EGGBOROUGH CCGT DCO

Drawing Title
 FIGURE 16.55
 INDICATIVE LANDSCAPE AND
 BIODIVERSITY PLAN
 SHEET 1 OF 2

Drawn HB	Checked RC	Approved KC	Date 30/03/2017
AECOM Internal Project No. 60506766		Scale @ A3 1:8000	

THIS DOCUMENT HAS BEEN PREPARED PURSUANT TO AND SUBJECT TO THE TERMS OF AECOM'S APPOINTMENT BY ITS CLIENT. AECOM ACCEPTS NO LIABILITY FOR ANY USE OF THIS DOCUMENT OTHER THAN BY ITS ORIGINAL CLIENT OR FOLLOWING AECOM'S EXPRESS AGREEMENT TO SUCH USE, AND ONLY FOR THE PURPOSES FOR WHICH IT WAS PREPARED AND PROVIDED.

AECOM
 Scott House
 Alençon Link, Basingstoke
 Hampshire, RG21 1YFP
 Telephone (01256) 310200
 Fax (01256) 310201
 www.aecom.com







AECOM

North Arrow


Drawing Number FIGURE 16.55	Rev 01
---------------------------------------	------------------

THIS DRAWING IS TO BE USED ONLY FOR THE PURPOSE OF ISSUE THAT IT WAS ISSUED FOR AND IS SUBJECT TO AMENDMENT

LEGEND

	DCO APPLICATION SITE
	EXISTING WOODLAND MANAGEMENT
	SPECIES RICH GRASSLAND
	NEW ATTENUATION POND
	HEDGEROW REPLACEMENT
	AGI PLANTING

Copyright
 Reproduced from Ordnance Survey digital map data © Crown copyright 2015. All rights reserved. Licence number 0100031673

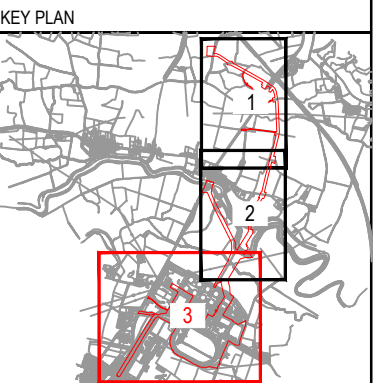

Purpose of Issue
ENVIRONMENTAL STATEMENT

Client
EGGBOROUGH POWER LTD

Project Title
EGGBOROUGH CCGT DCO

Drawing Title
**FIGURE 16.55
 INDICATIVE LANDSCAPE AND
 BIODIVERSITY PLAN
 SHEET 2 OF 2**

Drawn HB	Checked RC	Approved KC	Date 30/03/2017
AECOM Internal Project No. 60506766		Scale @ A3 1:8000	

THIS DOCUMENT HAS BEEN PREPARED PURSUANT TO AND SUBJECT TO THE TERMS OF AECOM'S APPOINTMENT BY ITS CLIENT. AECOM ACCEPTS NO LIABILITY FOR ANY USE OF THIS DOCUMENT OTHER THAN BY ITS ORIGINAL CLIENT OR FOLLOWING AECOM'S EXPRESS AGREEMENT TO SUCH USE, AND ONLY FOR THE PURPOSES FOR WHICH IT WAS PREPARED AND PROVIDED.

AECOM
 Scott House
 Alençon Link, Basingstoke
 Hampshire, RG21 1PPF
 Telephone (01256) 310200
 Fax (01256) 310201
 www.aecom.com

Drawing Number FIGURE 16.55	Rev 01
---------------------------------------	------------------

