




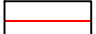


THIS DRAWING IS TO BE USED ONLY FOR THE PURPOSE OF ISSUE THAT IT WAS ISSUED FOR AND IS SUBJECT TO AMENDMENT

LEGEND

	THE ORDER LIMITS
	EXISTING WOODLAND MANAGEMENT
	SPECIES RICH GRASSLAND
	NEW ATTENUATION POND
	HEDGEROW REPLACEMENT
	AGI PLANTING

Infrastructure Planning
(Applications: Prescribed Forms and Procedures)
Regulations 2009 - Regulation 5(2)(o)

Copyright
Reproduced from Ordnance Survey digital map data © Crown copyright 2015. All rights reserved. Licence number 0100031673

Purpose of Issue
DCO APPLICATION

Client
EGGBOROUGH POWER LTD

Project Title
EGGBOROUGH CCGT DCO

Drawing Title
APPLICATION DOCUMENT REF. NO. 4.13 INDICATIVE LANDSCAPE AND BIODIVERSITY PLAN KEY PLAN

Drawn HB	Checked RC	Approved KC	Date 30/03/2017
AECOM Internal Project No. 60506766		Scale @ A3 1:2500	

THIS DOCUMENT HAS BEEN PREPARED PURSUANT TO AND SUBJECT TO THE TERMS OF AECOM'S APPOINTMENT BY ITS CLIENT. AECOM ACCEPTS NO LIABILITY FOR ANY USE OF THIS DOCUMENT OTHER THAN BY ITS ORIGINAL CLIENT OR FOLLOWING AECOM'S EXPRESS AGREEMENT TO SUCH USE, AND ONLY FOR THE PURPOSES FOR WHICH IT WAS PREPARED AND PROVIDED.

AECOM
Scott House
Alençon Link, Basingstoke
Hampshire, RG21 1YF
Telephone (01256) 310200
Fax (01256) 310201
www.aecom.com




Drawing Number 4.13	Rev 01
-------------------------------	------------------



ISO A3 297mm x 420mm
Filename: K:\NEWPROJ\60506766 - EGGBOROUGH CCGT\CAD\FIGURES\1\0.1 AND 4.13 - INDICATIVE LANDSCAPE AND BIODIVERSITY PLAN.DWG
Last saved by: HANS.BEDEY
Last Plotted: 2017-05-18

1

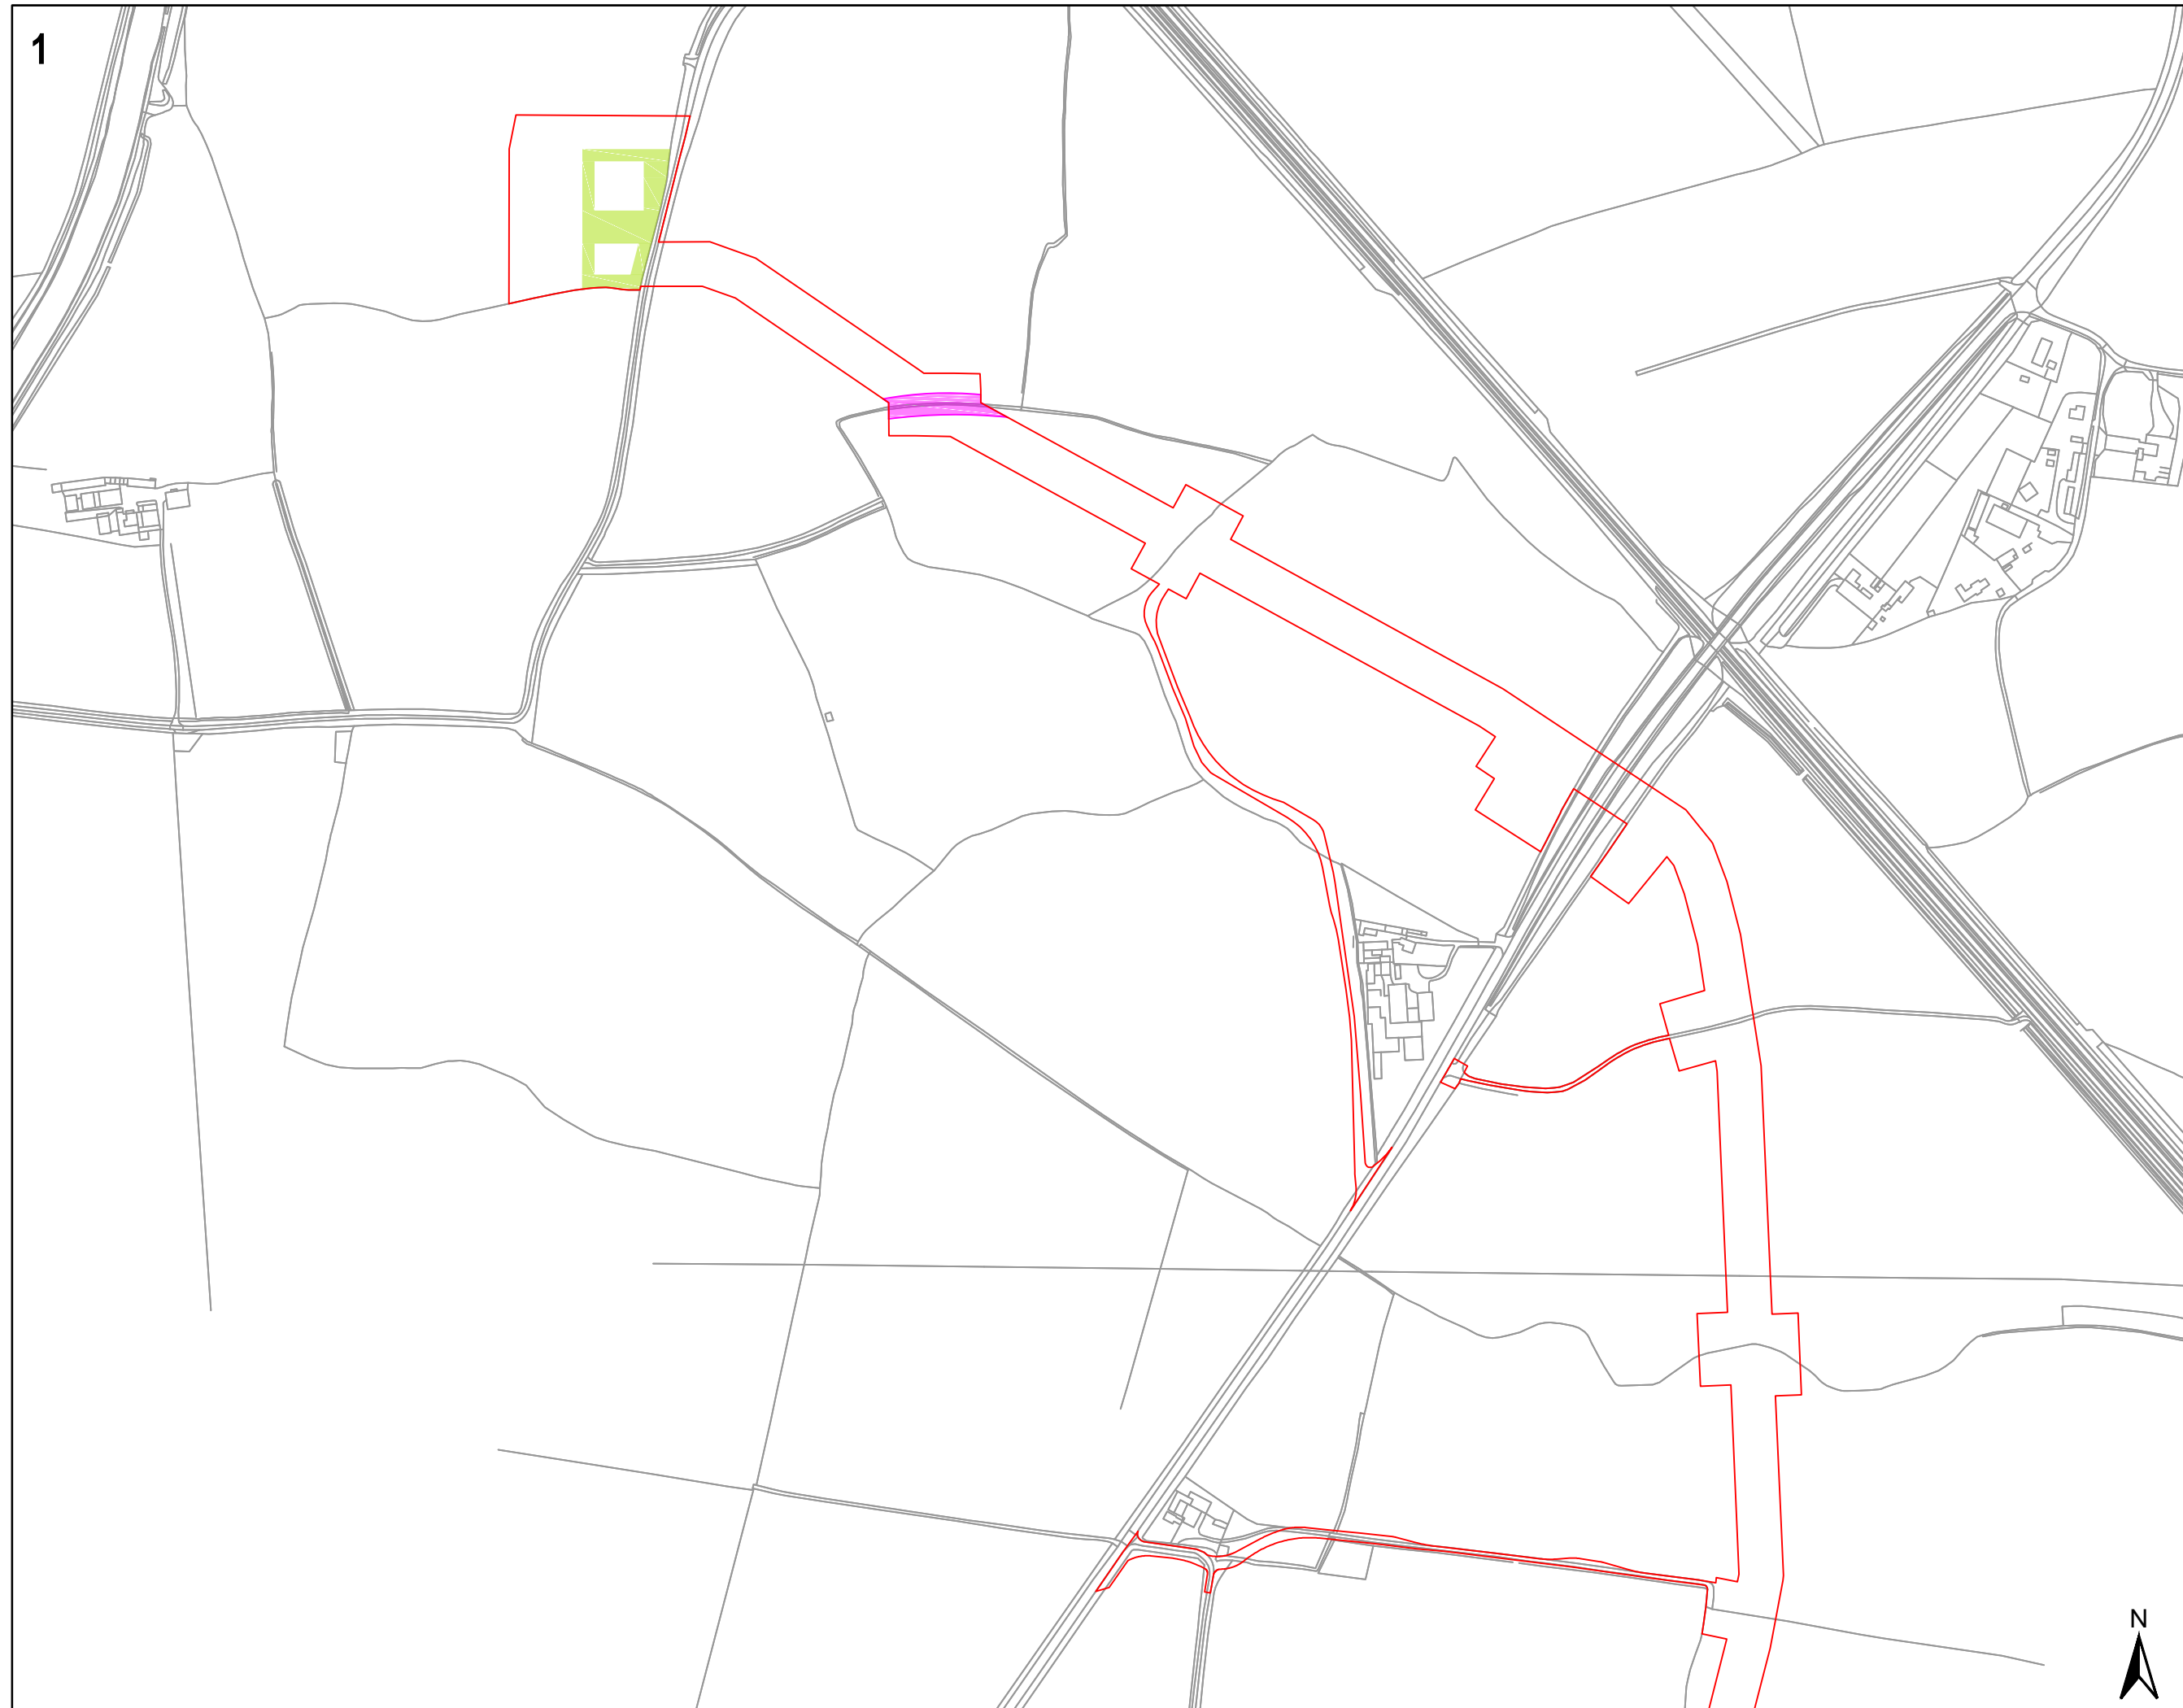

THIS DRAWING IS TO BE USED ONLY FOR THE PURPOSE OF ISSUE THAT IT WAS ISSUED FOR AND IS SUBJECT TO AMENDMENT

LEGEND

	THE ORDER LIMITS
	EXISTING WOODLAND MANAGEMENT
	SPECIES RICH GRASSLAND
	NEW ATTENUATION POND
	HEDGEROW REPLACEMENT
	AGI PLANTING

Infrastructure Planning
(Applications: Prescribed Forms and Procedures)
Regulations 2009 - Regulation 5(2)(o)

Copyright
Reproduced from Ordnance Survey digital map data © Crown copyright 2015. All rights reserved. Licence number 0100031673

Purpose of Issue
DCO APPLICATION

Client
EGGBOROUGH POWER LTD

Project Title
EGGBOROUGH CCGT DCO

Drawing Title
APPLICATION DOCUMENT REF. NO. 4.13 INDICATIVE LANDSCAPE AND BIODIVERSITY PLAN SHEET 1 OF 5


Drawn HB	Checked RC	Approved KC	Date 30/03/2017
AECOM Internal Project No. 60506766		Scale @ A3 1:2500	

THIS DOCUMENT HAS BEEN PREPARED PURSUANT TO AND SUBJECT TO THE TERMS OF AECOM'S APPOINTMENT BY ITS CLIENT. AECOM ACCEPTS NO LIABILITY FOR ANY USE OF THIS DOCUMENT OTHER THAN BY ITS ORIGINAL CLIENT OR FOLLOWING AECOM'S EXPRESS AGREEMENT TO SUCH USE, AND ONLY FOR THE PURPOSES FOR WHICH IT WAS PREPARED AND PROVIDED.

AECOM
Scott House
Alençon Link, Basingstoke
Hampshire, RG21 1PPF
Telephone (01256) 310200
Fax (01256) 310201
www.aecom.com



Drawing Number 4.13	Rev 01
------------------------	-----------

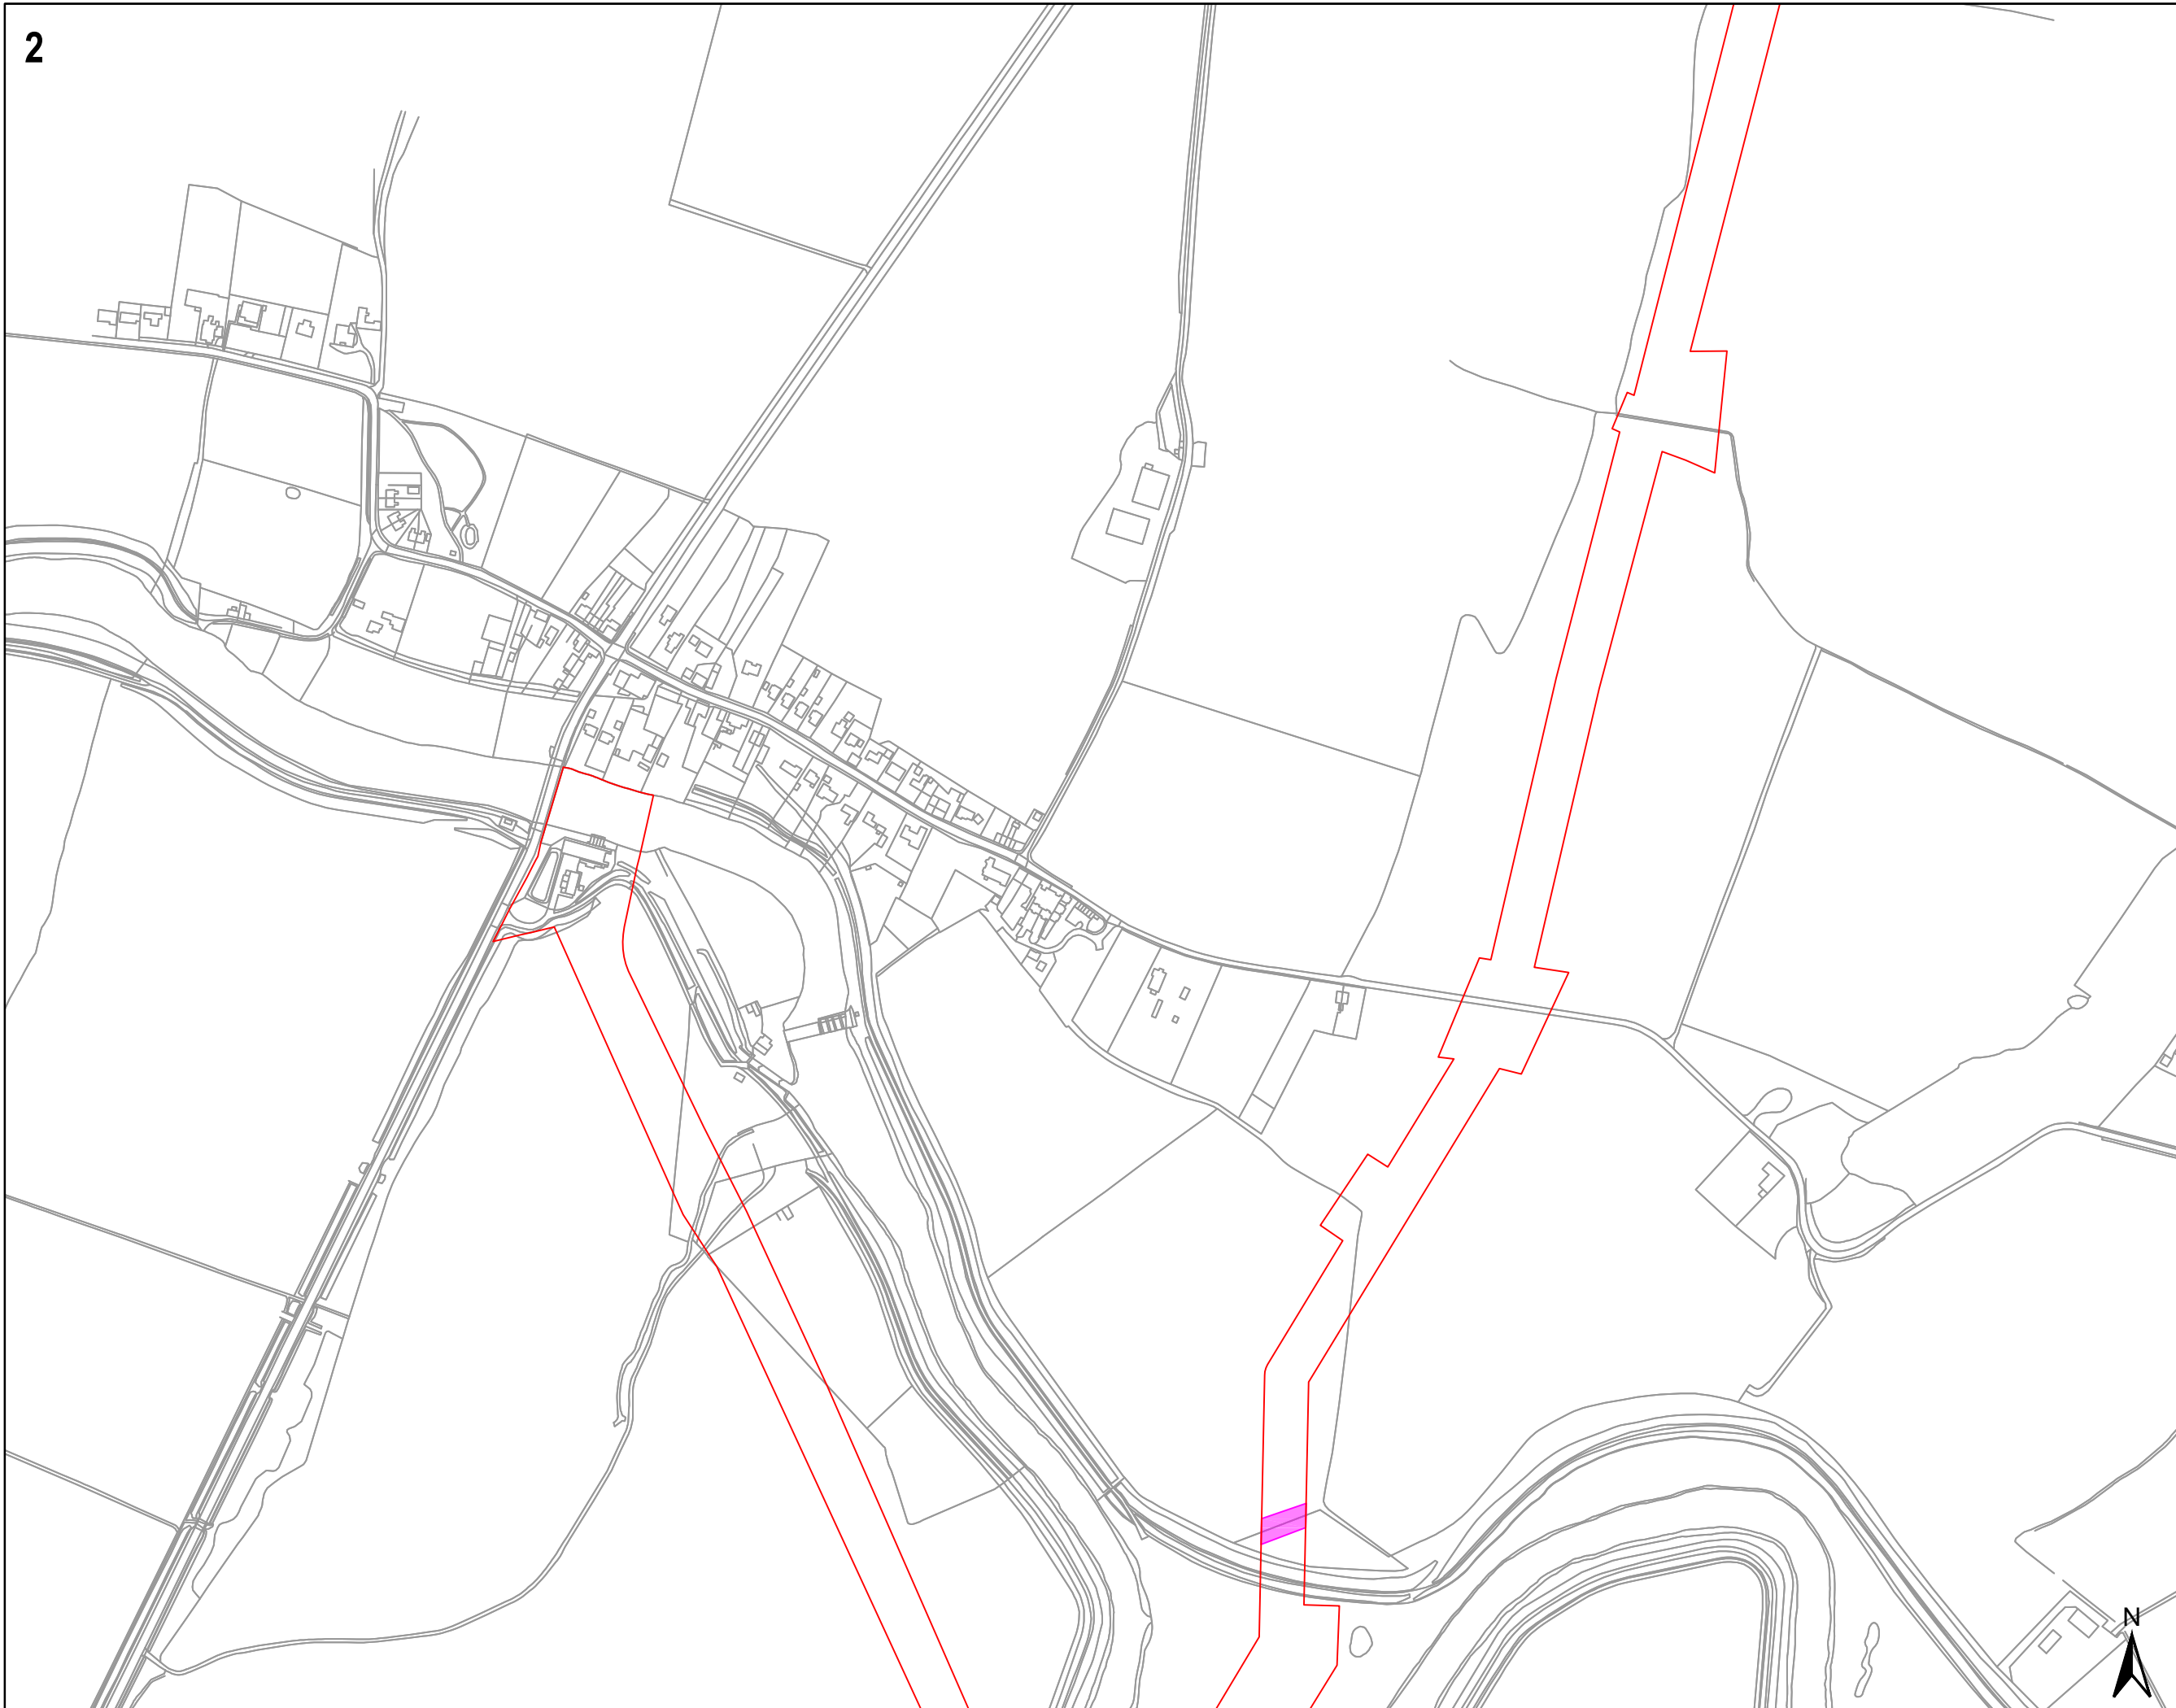

THIS DRAWING IS TO BE USED ONLY FOR THE PURPOSE OF ISSUE THAT IT WAS ISSUED FOR AND IS SUBJECT TO AMENDMENT

LEGEND

-  THE ORDER LIMITS
-  EXISTING WOODLAND MANAGEMENT
-  SPECIES RICH GRASSLAND
-  NEW ATTENUATION POND
-  HEDGEROW REPLACEMENT
-  AGI PLANTING

Infrastructure Planning
 (Applications: Prescribed Forms and Procedures)
 Regulations 2009 - Regulation 5(2)(o)

Copyright
 Reproduced from Ordnance Survey digital
 map data © Crown copyright 2015. All rights
 reserved. Licence number 0100031673

Purpose of Issue
DCO APPLICATION

Client
EGGBOROUGH POWER LTD

Project Title
EGGBOROUGH CCGT DCO

Drawing Title
**APPLICATION DOCUMENT REF. NO.
 4.13 INDICATIVE LANDSCAPE AND
 BIODIVERSITY PLAN
 SHEET 2 OF 5**


Drawn HB	Checked RC	Approved KC	Date 30/03/2017
AECOM Internal Project No. 60506766		Scale @ A3 1:2500	

THIS DOCUMENT HAS BEEN PREPARED PURSUANT TO AND SUBJECT TO THE TERMS OF AECOM'S APPOINTMENT BY ITS CLIENT. AECOM ACCEPTS NO LIABILITY FOR ANY USE OF THIS DOCUMENT OTHER THAN BY ITS ORIGINAL CLIENT OR FOLLOWING AECOM'S EXPRESS AGREEMENT TO SUCH USE, AND ONLY FOR THE PURPOSES FOR WHICH IT WAS PREPARED AND PROVIDED.

AECOM
 Scott House
 Alençon Link, Basingstoke
 Hampshire, RG21 1YFP
 Telephone (01256) 310200
 Fax (01256) 310201
 www.aecom.com

Drawing Number 4.13	Rev 01
------------------------	-----------



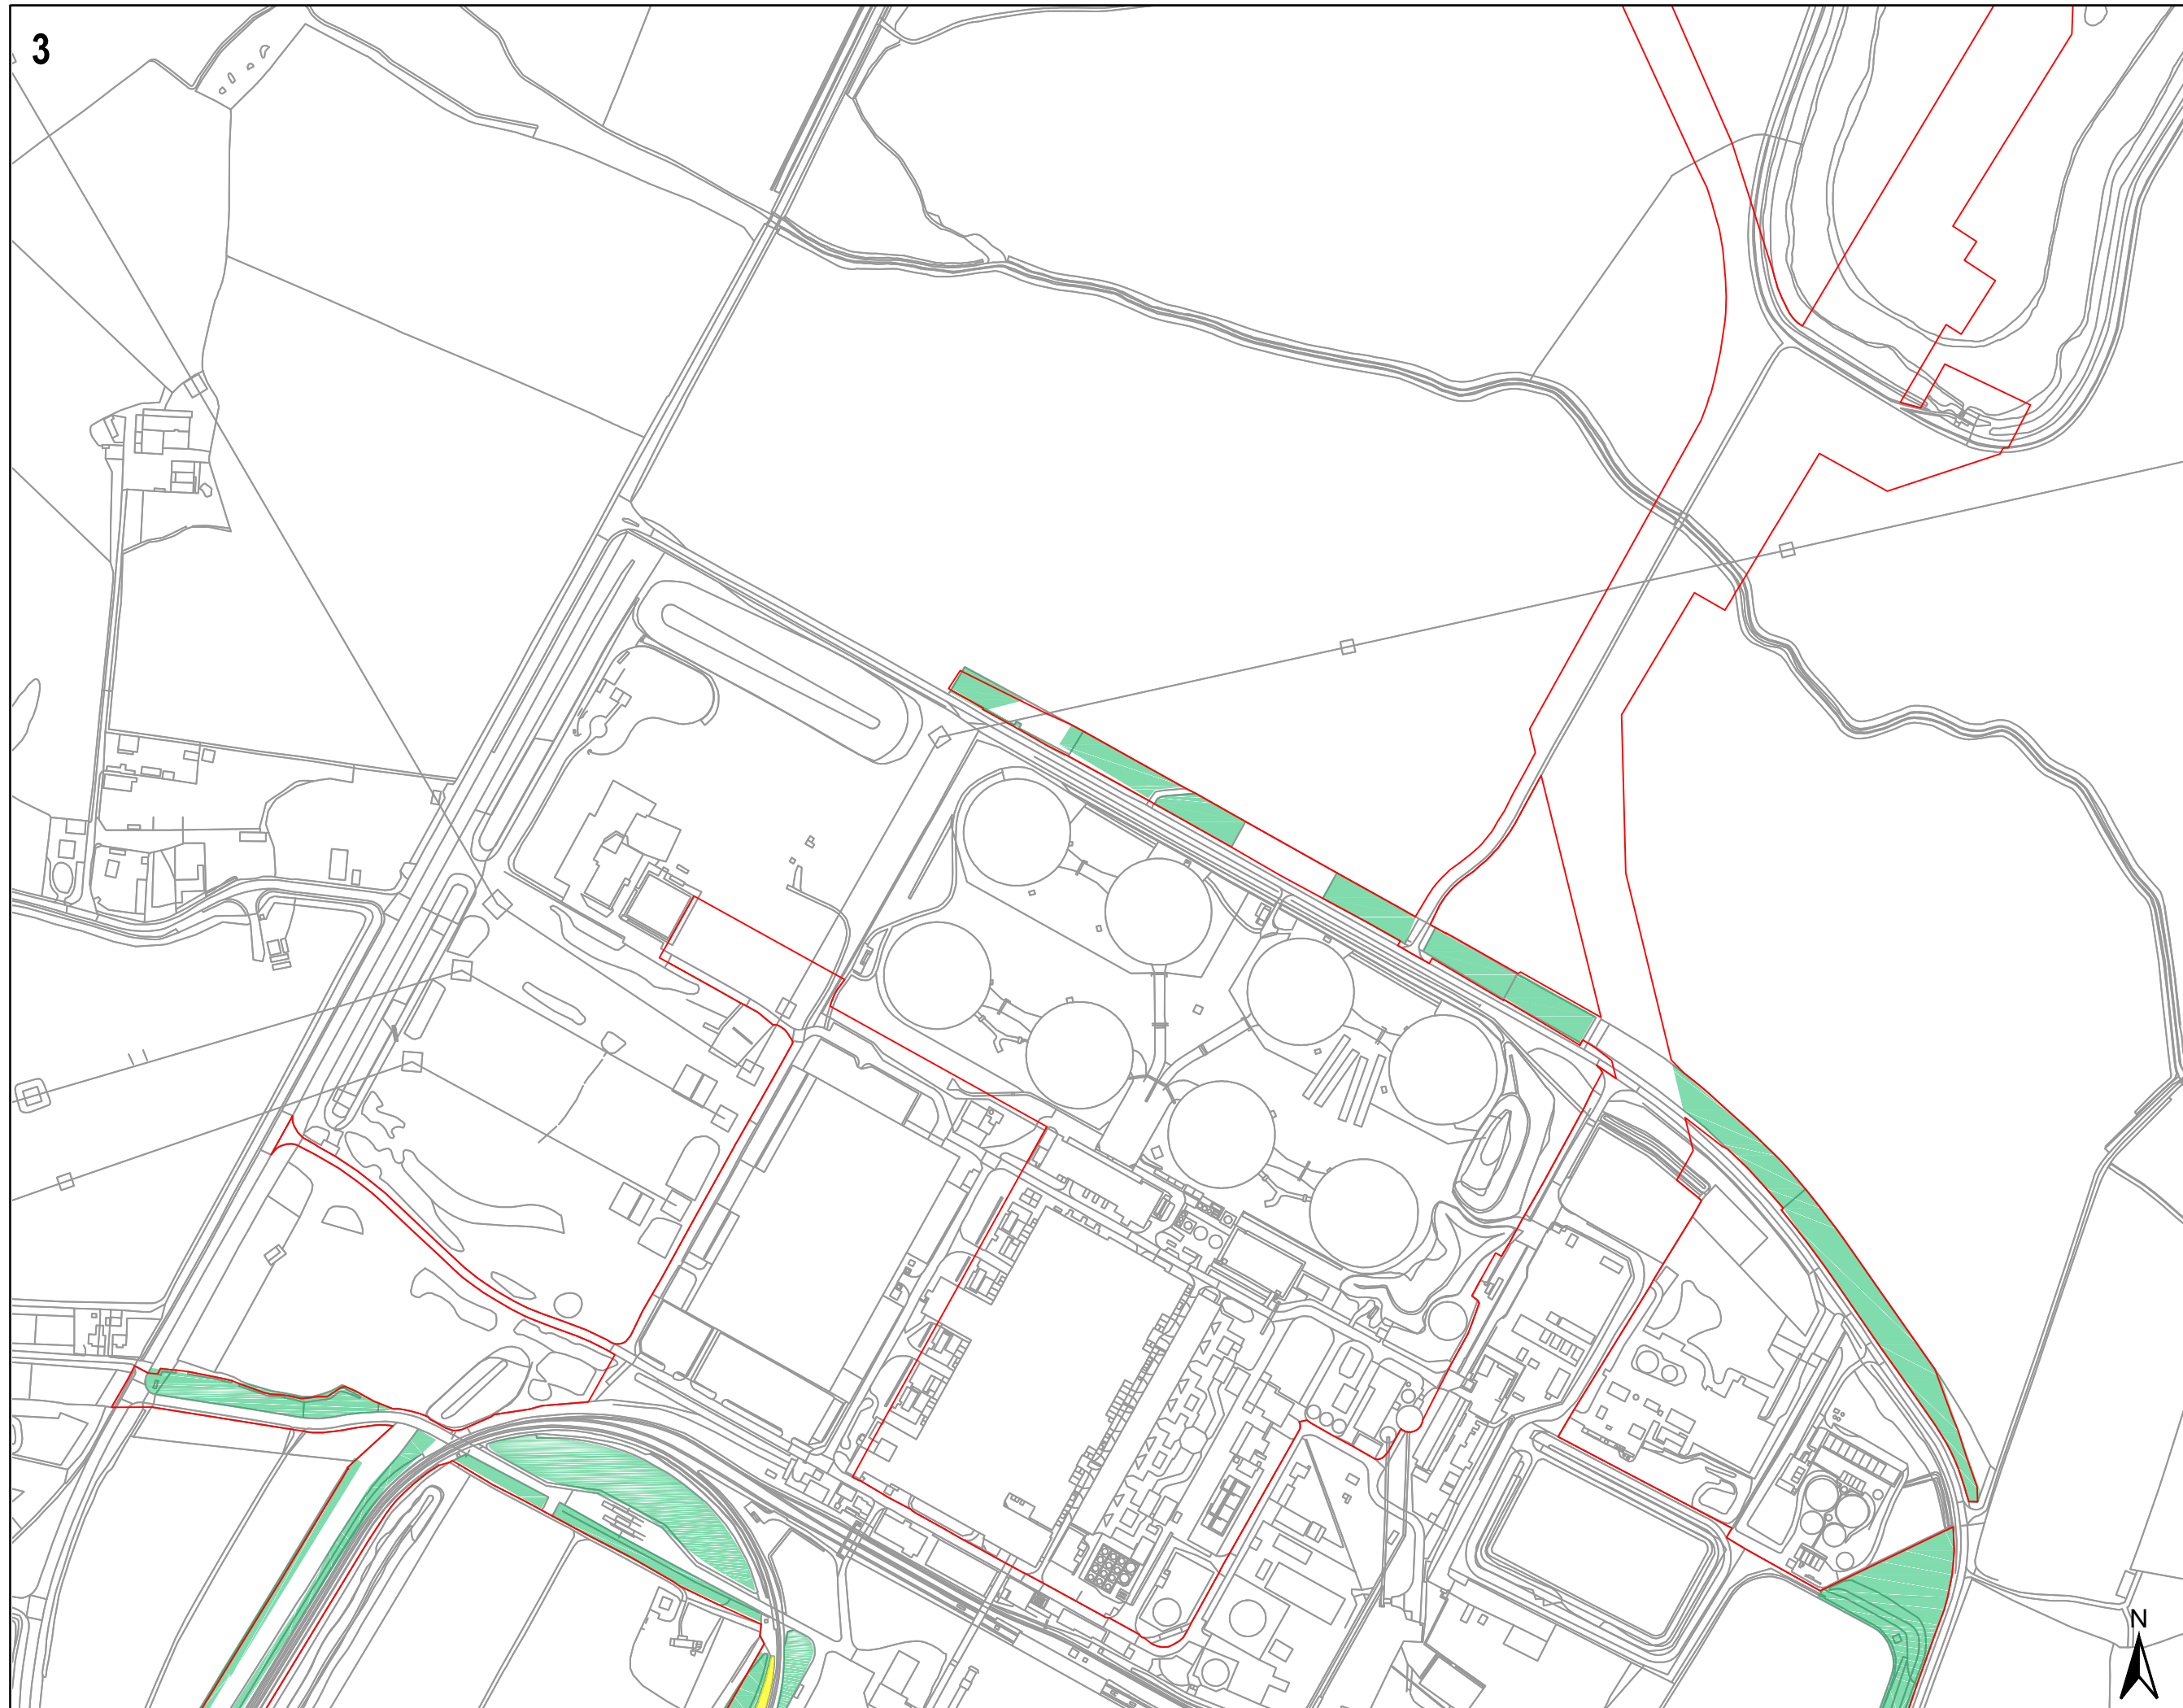

THIS DRAWING IS TO BE USED ONLY FOR THE PURPOSE OF ISSUE THAT IT WAS ISSUED FOR AND IS SUBJECT TO AMENDMENT

LEGEND

	THE ORDER LIMITS
	EXISTING WOODLAND MANAGEMENT
	SPECIES RICH GRASSLAND
	NEW ATTENUATION POND
	HEDGEROW REPLACEMENT
	AGI PLANTING

Infrastructure Planning
 (Applications: Prescribed Forms and Procedures)
 Regulations 2009 - Regulation 5(2)(c)

Copyright
 Reproduced from Ordnance Survey digital map data © Crown copyright 2015. All rights reserved. Licence number 0100031673

Purpose of Issue
DCO APPLICATION

Client
EGGBOROUGH POWER LTD

Project Title
EGGBOROUGH CCGT DCO

Drawing Title
APPLICATION DOCUMENT REF. NO. 4.13 INDICATIVE LANDSCAPE AND BIODIVERSITY PLAN SHEET 3 OF 5

Drawn HB	Checked RC	Approved KC	Date 30/03/2017
AECOM Internal Project No. 60506766		Scale @ A3 1:2500	

THIS DOCUMENT HAS BEEN PREPARED PURSUANT TO AND SUBJECT TO THE TERMS OF AECOM'S APPOINTMENT BY ITS CLIENT. AECOM ACCEPTS NO LIABILITY FOR ANY USE OF THIS DOCUMENT OTHER THAN BY ITS ORIGINAL CLIENT OR FOLLOWING AECOM'S EXPRESS AGREEMENT TO SUCH USE, AND ONLY FOR THE PURPOSES FOR WHICH IT WAS PREPARED AND PROVIDED.


AECOM
 Scott House
 Alençon Link, Basingstoke
 Hampshire, RG21 1PP
 Telephone (01256) 310200
 Fax (01256) 310201
 www.aecom.com

Drawing Number 4.13	Rev 01
------------------------	-----------



THIS DRAWING IS TO BE USED ONLY FOR THE PURPOSE OF ISSUE THAT IT WAS ISSUED FOR AND IS SUBJECT TO AMENDMENT

LEGEND

-  THE ORDER LIMITS
-  EXISTING WOODLAND MANAGEMENT
-  SPECIES RICH GRASSLAND
-  NEW ATTENUATION POND
-  HEDGEROW REPLACEMENT
-  AGI PLANTING

Infrastructure Planning
(Applications: Prescribed Forms and Procedures)
Regulations 2009 - Regulation 5(2)(o)

Copyright
Reproduced from Ordnance Survey digital map data © Crown copyright 2015. All rights reserved. Licence number 0100031673

Purpose of Issue
DCO APPLICATION

Client
EGGBOROUGH POWER LTD

Project Title
EGGBOROUGH CCGT DCO

Drawing Title
APPLICATION DOCUMENT REF. NO.
4.13 INDICATIVE LANDSCAPE AND
BIODIVERSITY PLAN
SHEET 4 AND 5 OF 5



Drawn HB	Checked RC	Approved KC	Date 30/03/2017
AECOM Internal Project No. 60506766		Scale @ A3 1:2500	

THIS DOCUMENT HAS BEEN PREPARED PURSUANT TO AND SUBJECT TO THE TERMS OF AECOM'S APPOINTMENT BY ITS CLIENT. AECOM ACCEPTS NO LIABILITY FOR ANY USE OF THIS DOCUMENT OTHER THAN BY ITS ORIGINAL CLIENT OR FOLLOWING AECOM'S EXPRESS AGREEMENT TO SUCH USE, AND ONLY FOR THE PURPOSES FOR WHICH IT WAS PREPARED AND PROVIDED.

AECOM
Scott House
Alençon Link, Basingstoke
Hampshire, RG21 1YFP
Telephone (01256) 310200
Fax (01256) 310201
www.aecom.com



Drawing Number 4.13	Rev 01
------------------------	-----------

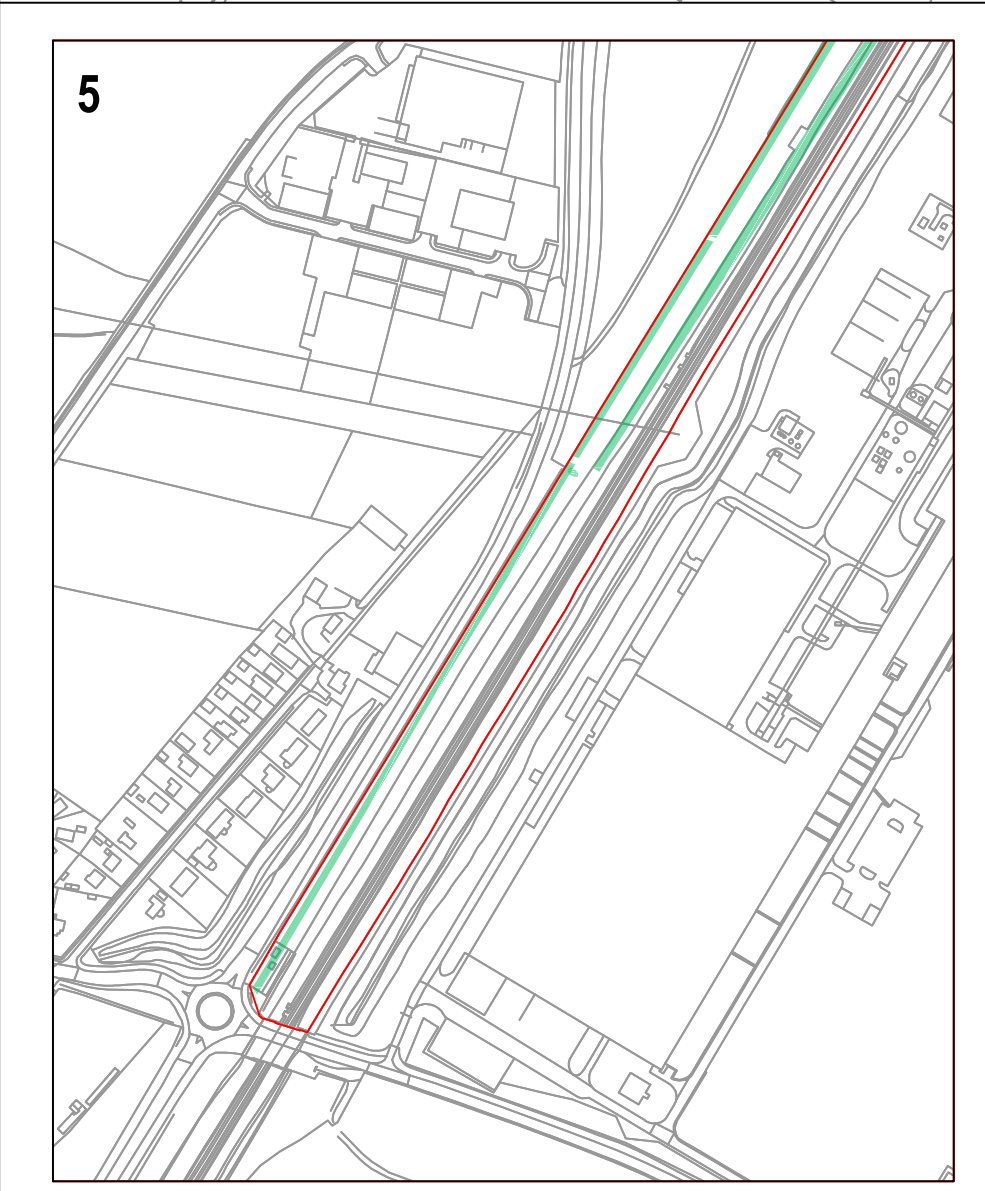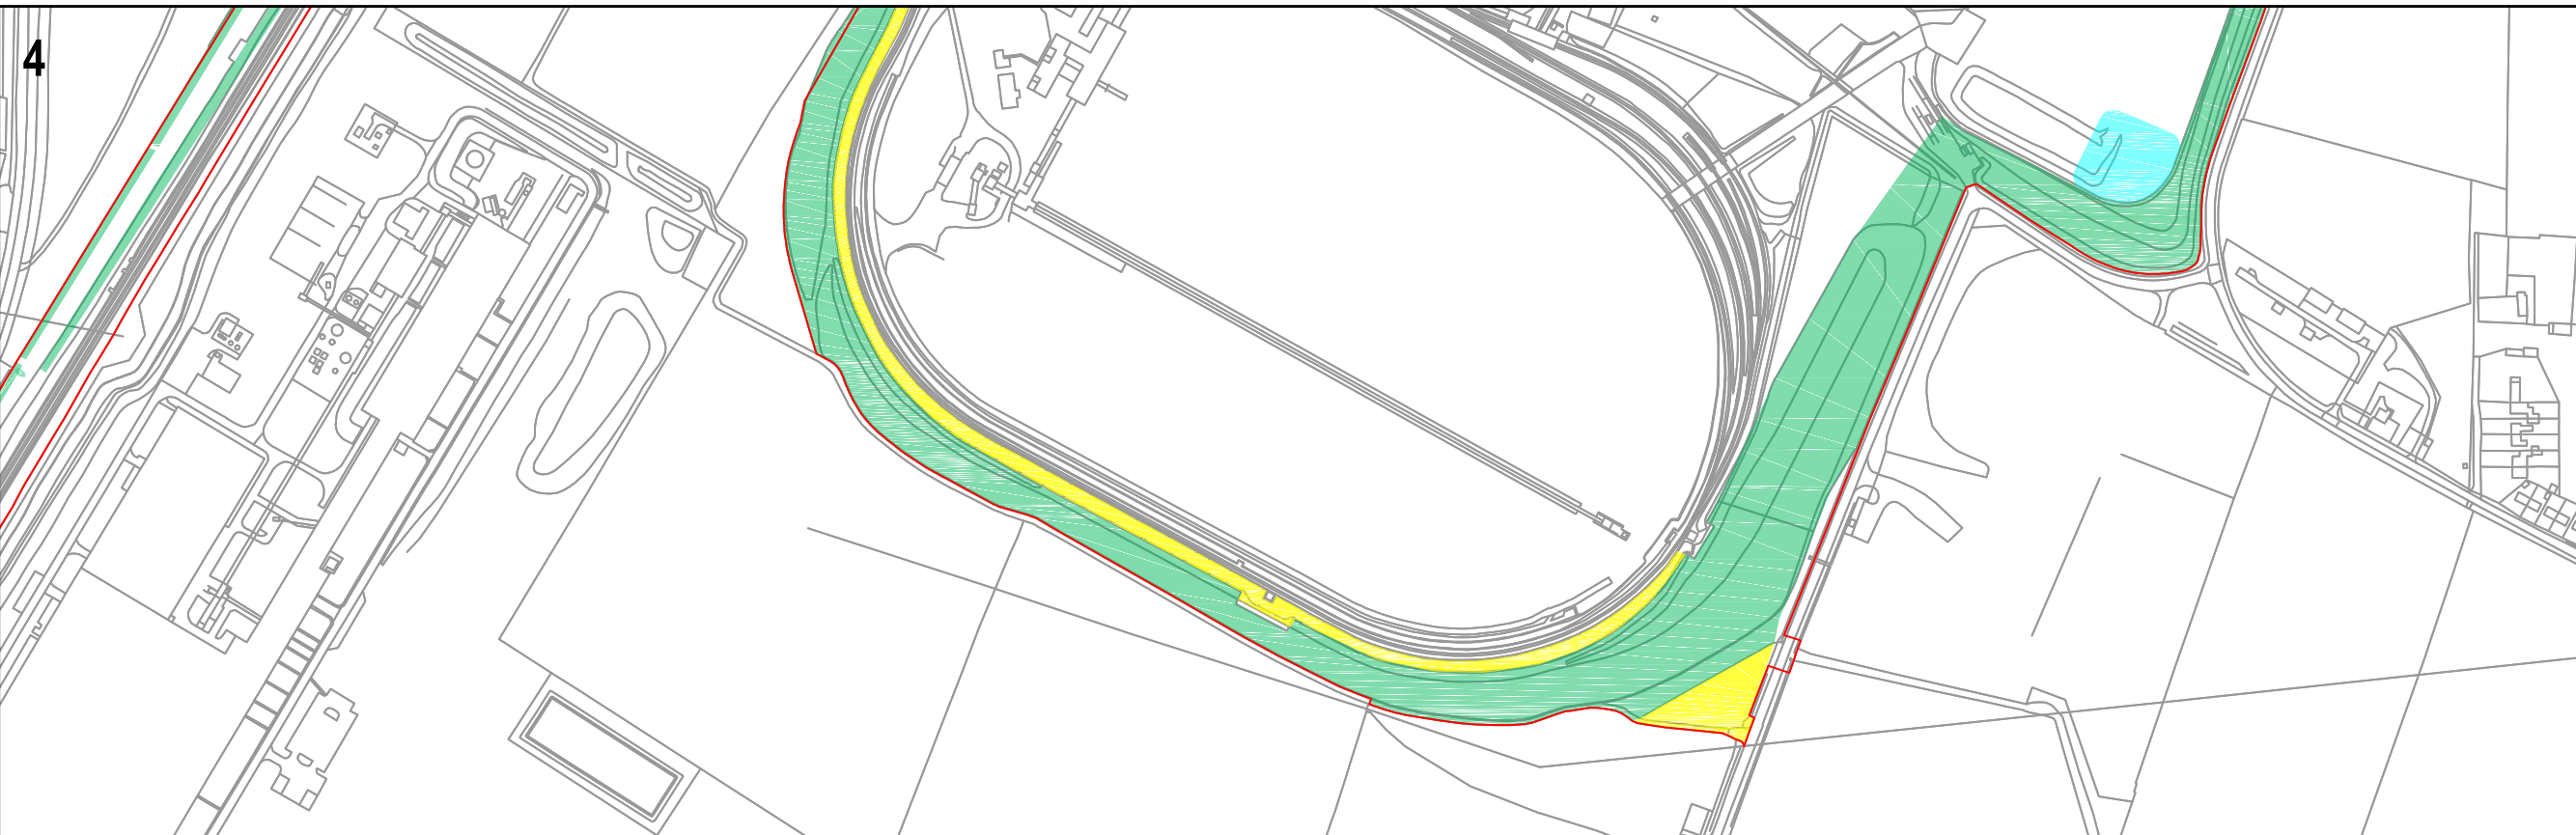

4

5