


THIS DRAWING IS TO BE USED ONLY FOR THE PURPOSE OF ISSUE THAT IT WAS ISSUED FOR AND IS SUBJECT TO AMENDMENT

ISO A3 297mm x 420mm
 Filename: K:\NEWPROJECTS\EGGBOROUGH\CCGT\AD\FIGURES\4.14 - DCO APPLICATION DOCUMENT.DWG
 Last saved by: GARETH BLOOMER
 Last Plotted: 2017-05-15

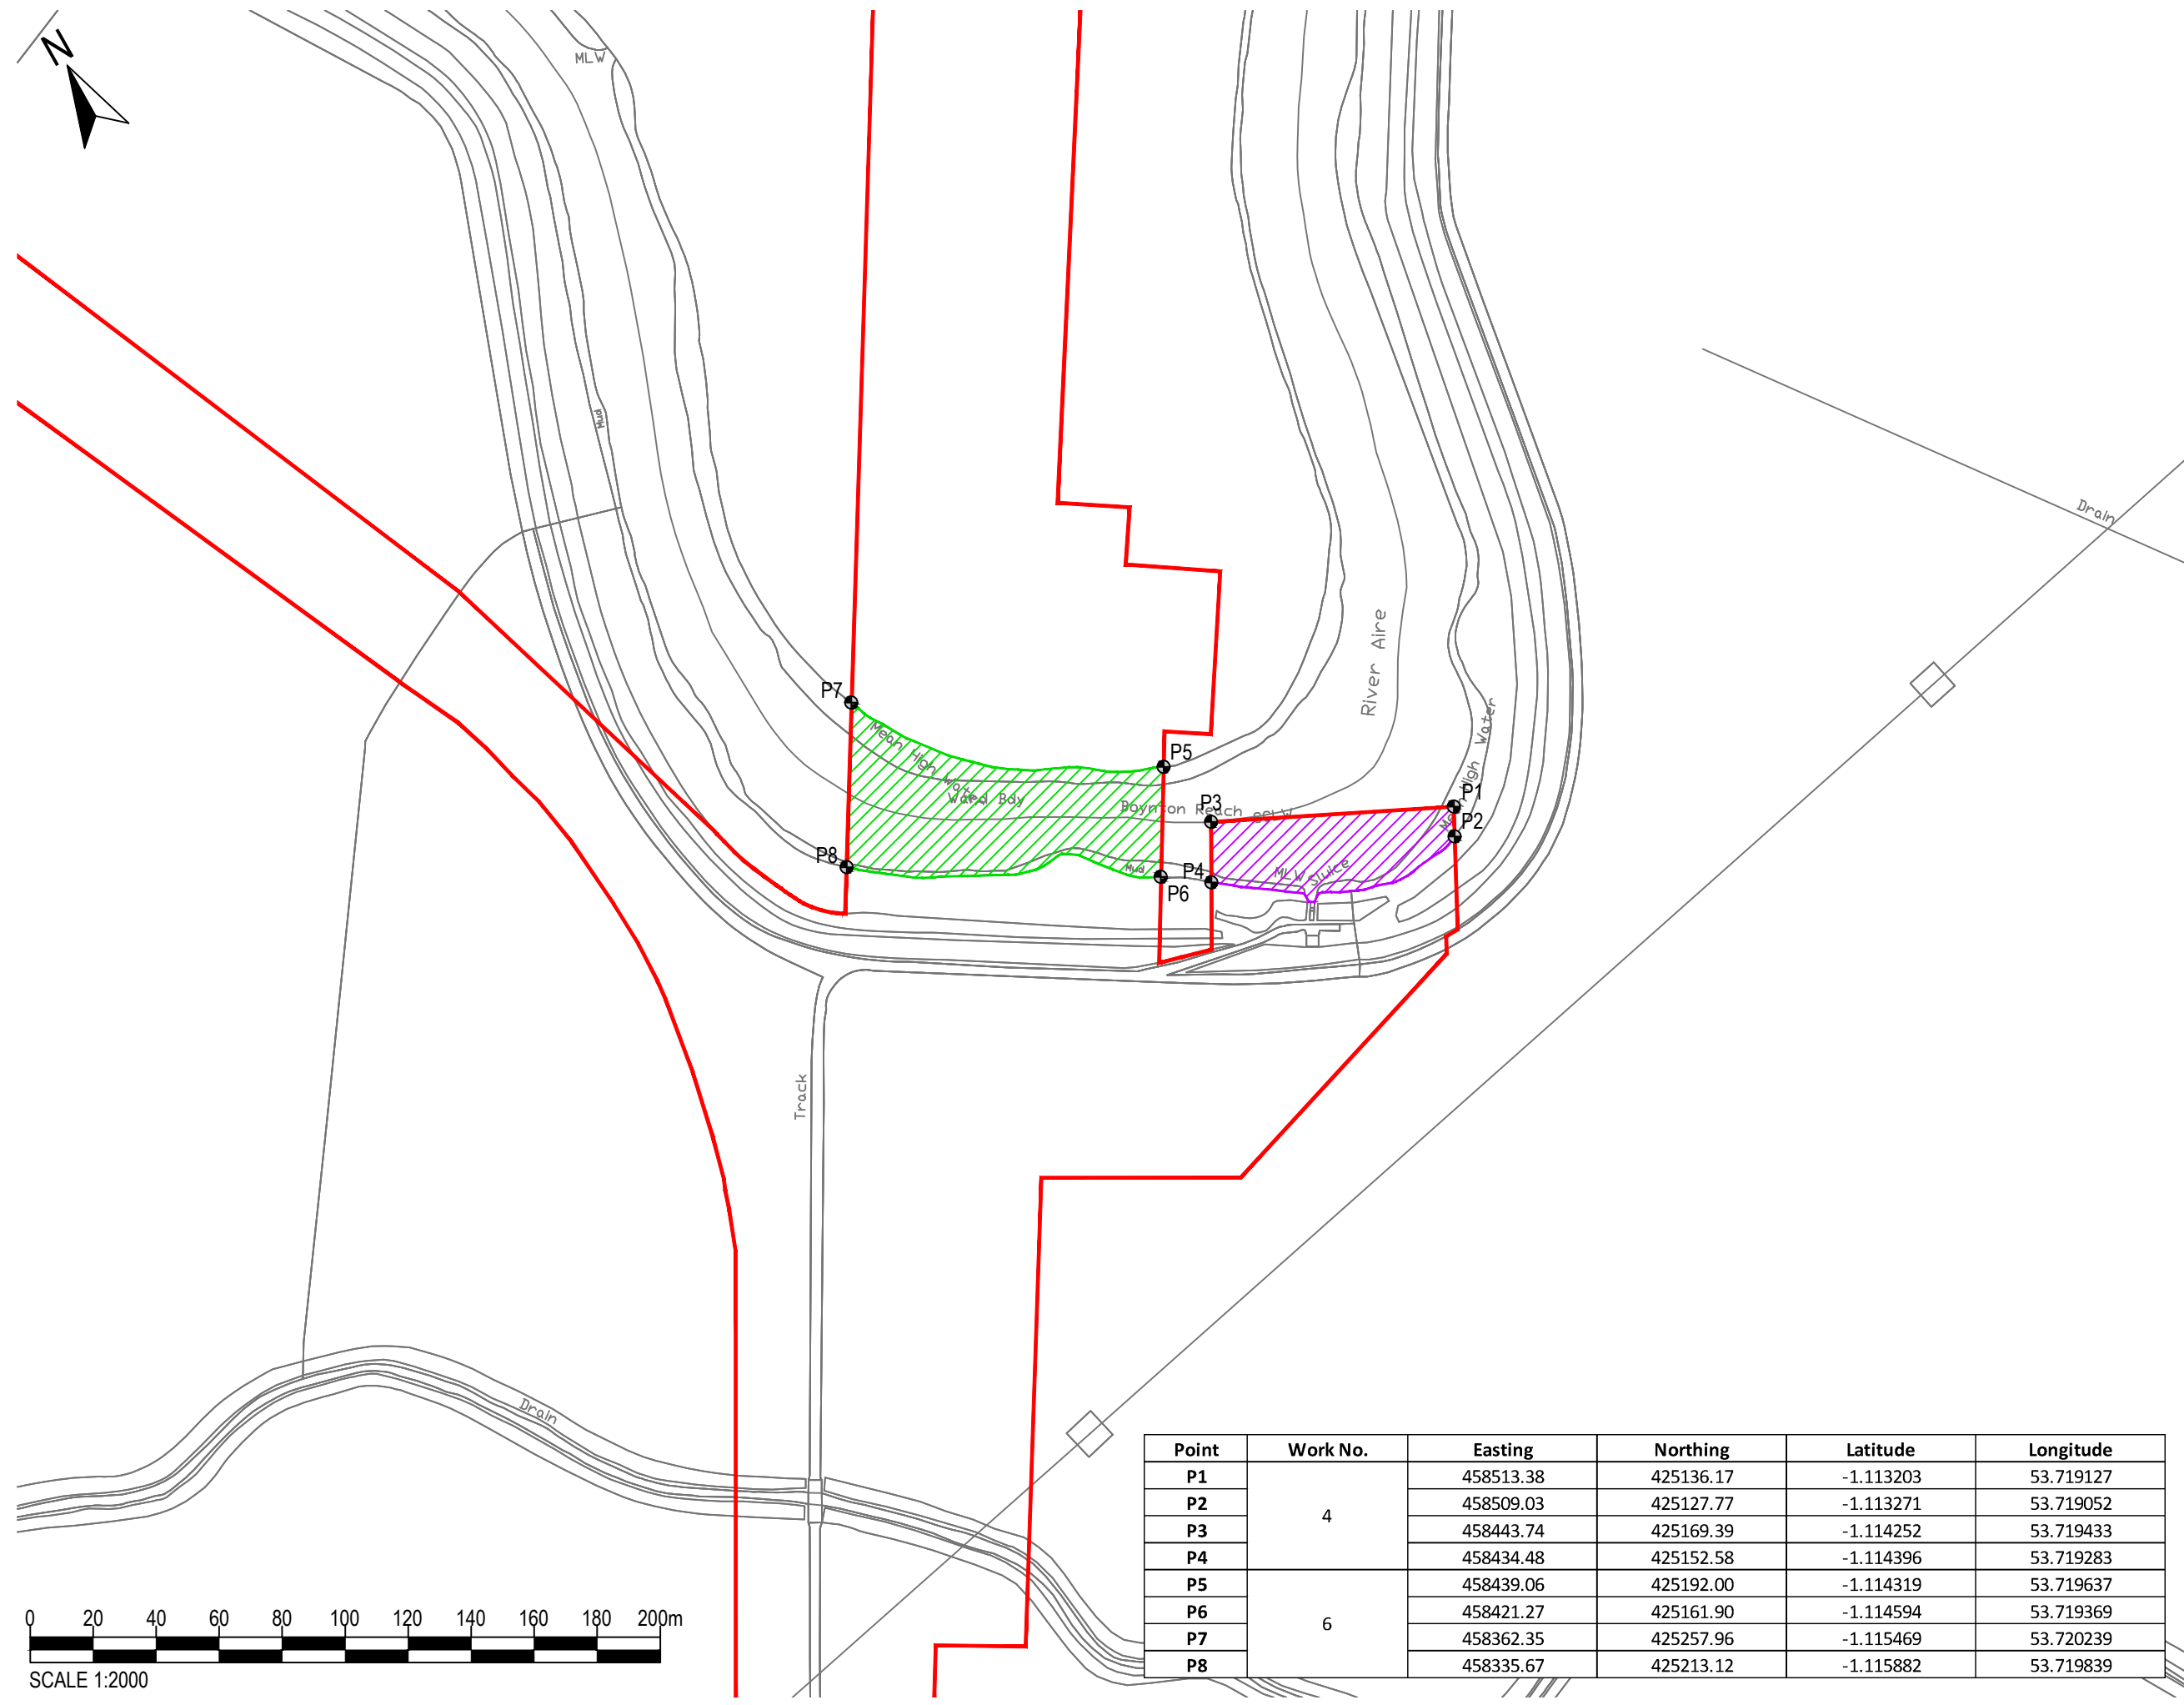

KEY

- THE ORDER LIMITS
- INDICATIVE DEEMED MARINE LICENCE AREA FOR WORK NO. 6
- INDICATIVE DEEMED MARINE LICENCE AREA FOR WORK NO. 4

Infrastructure Planning (Applications: Prescribed Forms and Procedures) Regulations 2009 - Regulation 5(2) (o)

Copyright
 Reproduced from Ordnance Survey digital map data © Crown copyright 2015. All rights reserved. Licence number 0100031673

Purpose of Issue
DCO APPLICATION

Client
EGGBOROUGH POWER LTD

Project Title
EGGBOROUGH CCGT DCO

Drawing Title
APPLICATION DOCUMENT REF. NO. 4.14: INDICATIVE DEEMED MARINE LICENCE COORDINATES

Drawn GB	Checked JW	Approved KC	Date 02/05/2017
AECOM Internal Project No. 60506766		Scale @ A3 1:2000	

THIS DOCUMENT HAS BEEN PREPARED PURSUANT TO AND SUBJECT TO THE TERMS OF AECOM'S APPOINTMENT BY ITS CLIENT. AECOM ACCEPTS NO LIABILITY FOR ANY USE OF THIS DOCUMENT OTHER THAN BY ITS ORIGINAL CLIENT OR FOLLOWING AECOM'S EXPRESS AGREEMENT TO SUCH USE, AND ONLY FOR THE PURPOSES FOR WHICH IT WAS PREPARED AND PROVIDED.

AECOM
 Scott House
 Alençon Link, Basingstoke
 Hampshire, RG21 7PF
 Telephone (01256) 310200
 Fax (01256) 310201
 www.aecom.com



Drawing Number 4.14	Rev 01
-------------------------------	------------------

Point	Work No.	Easting	Northing	Latitude	Longitude
P1	4	458513.38	425136.17	-1.113203	53.719127
P2		458509.03	425127.77	-1.113271	53.719052
P3		458443.74	425169.39	-1.114252	53.719433
P4		458434.48	425152.58	-1.114396	53.719283
P5	6	458439.06	425192.00	-1.114319	53.719637
P6		458421.27	425161.90	-1.114594	53.719369
P7		458362.35	425257.96	-1.115469	53.720239
P8		458335.67	425213.12	-1.115882	53.719839

