

The Eggborough CCGT Project

Document Ref: 4.14 - Rev. 2.0

PINS Ref: EN010081

The Eggborough CCGT (Generating Station) Order

Land at and in the vicinity of the Eggborough Power Station site,
near Selby, North Yorkshire DN14 0BS

Deemed Marine Licence (DML) Coordinates Plan - Rev. 2.0

The Planning Act 2008

The Infrastructure Planning (Applications: Prescribed Forms and Procedure)
Regulations 2009

Regulations 5(2)(o)



Applicant: Eggborough Power Limited

Date: November 2017


DOCUMENT HISTORY

| | | | |
|-----------------------|-------------------------------|-------------|----------|
| Document Ref | 4.14 | | |
| Revision | 2.0 | | |
| Author | Dalton Warner Davis LLP (DWD) | | |
| Signed | Geoff Bullock (GB) | Date | 01.11.17 |
| Approved By | GB | | |
| Signed | GB | Date | 01.11.17 |
| Document Owner | DWD | | |

CONTENTS

| Document Ref: | Plan/Drawing | Revision No. | Date |
|----------------------|--|---------------------|-------------|
| 4.14 | Deemed Marine Licence (DML) Coordinates Plan (Sheet 1) | 2.0 | 01.11.17 |

THIS DRAWING IS TO BE USED ONLY FOR THE PURPOSE OF ISSUE THAT IT WAS ISSUED FOR AND IS SUBJECT TO AMENDMENT

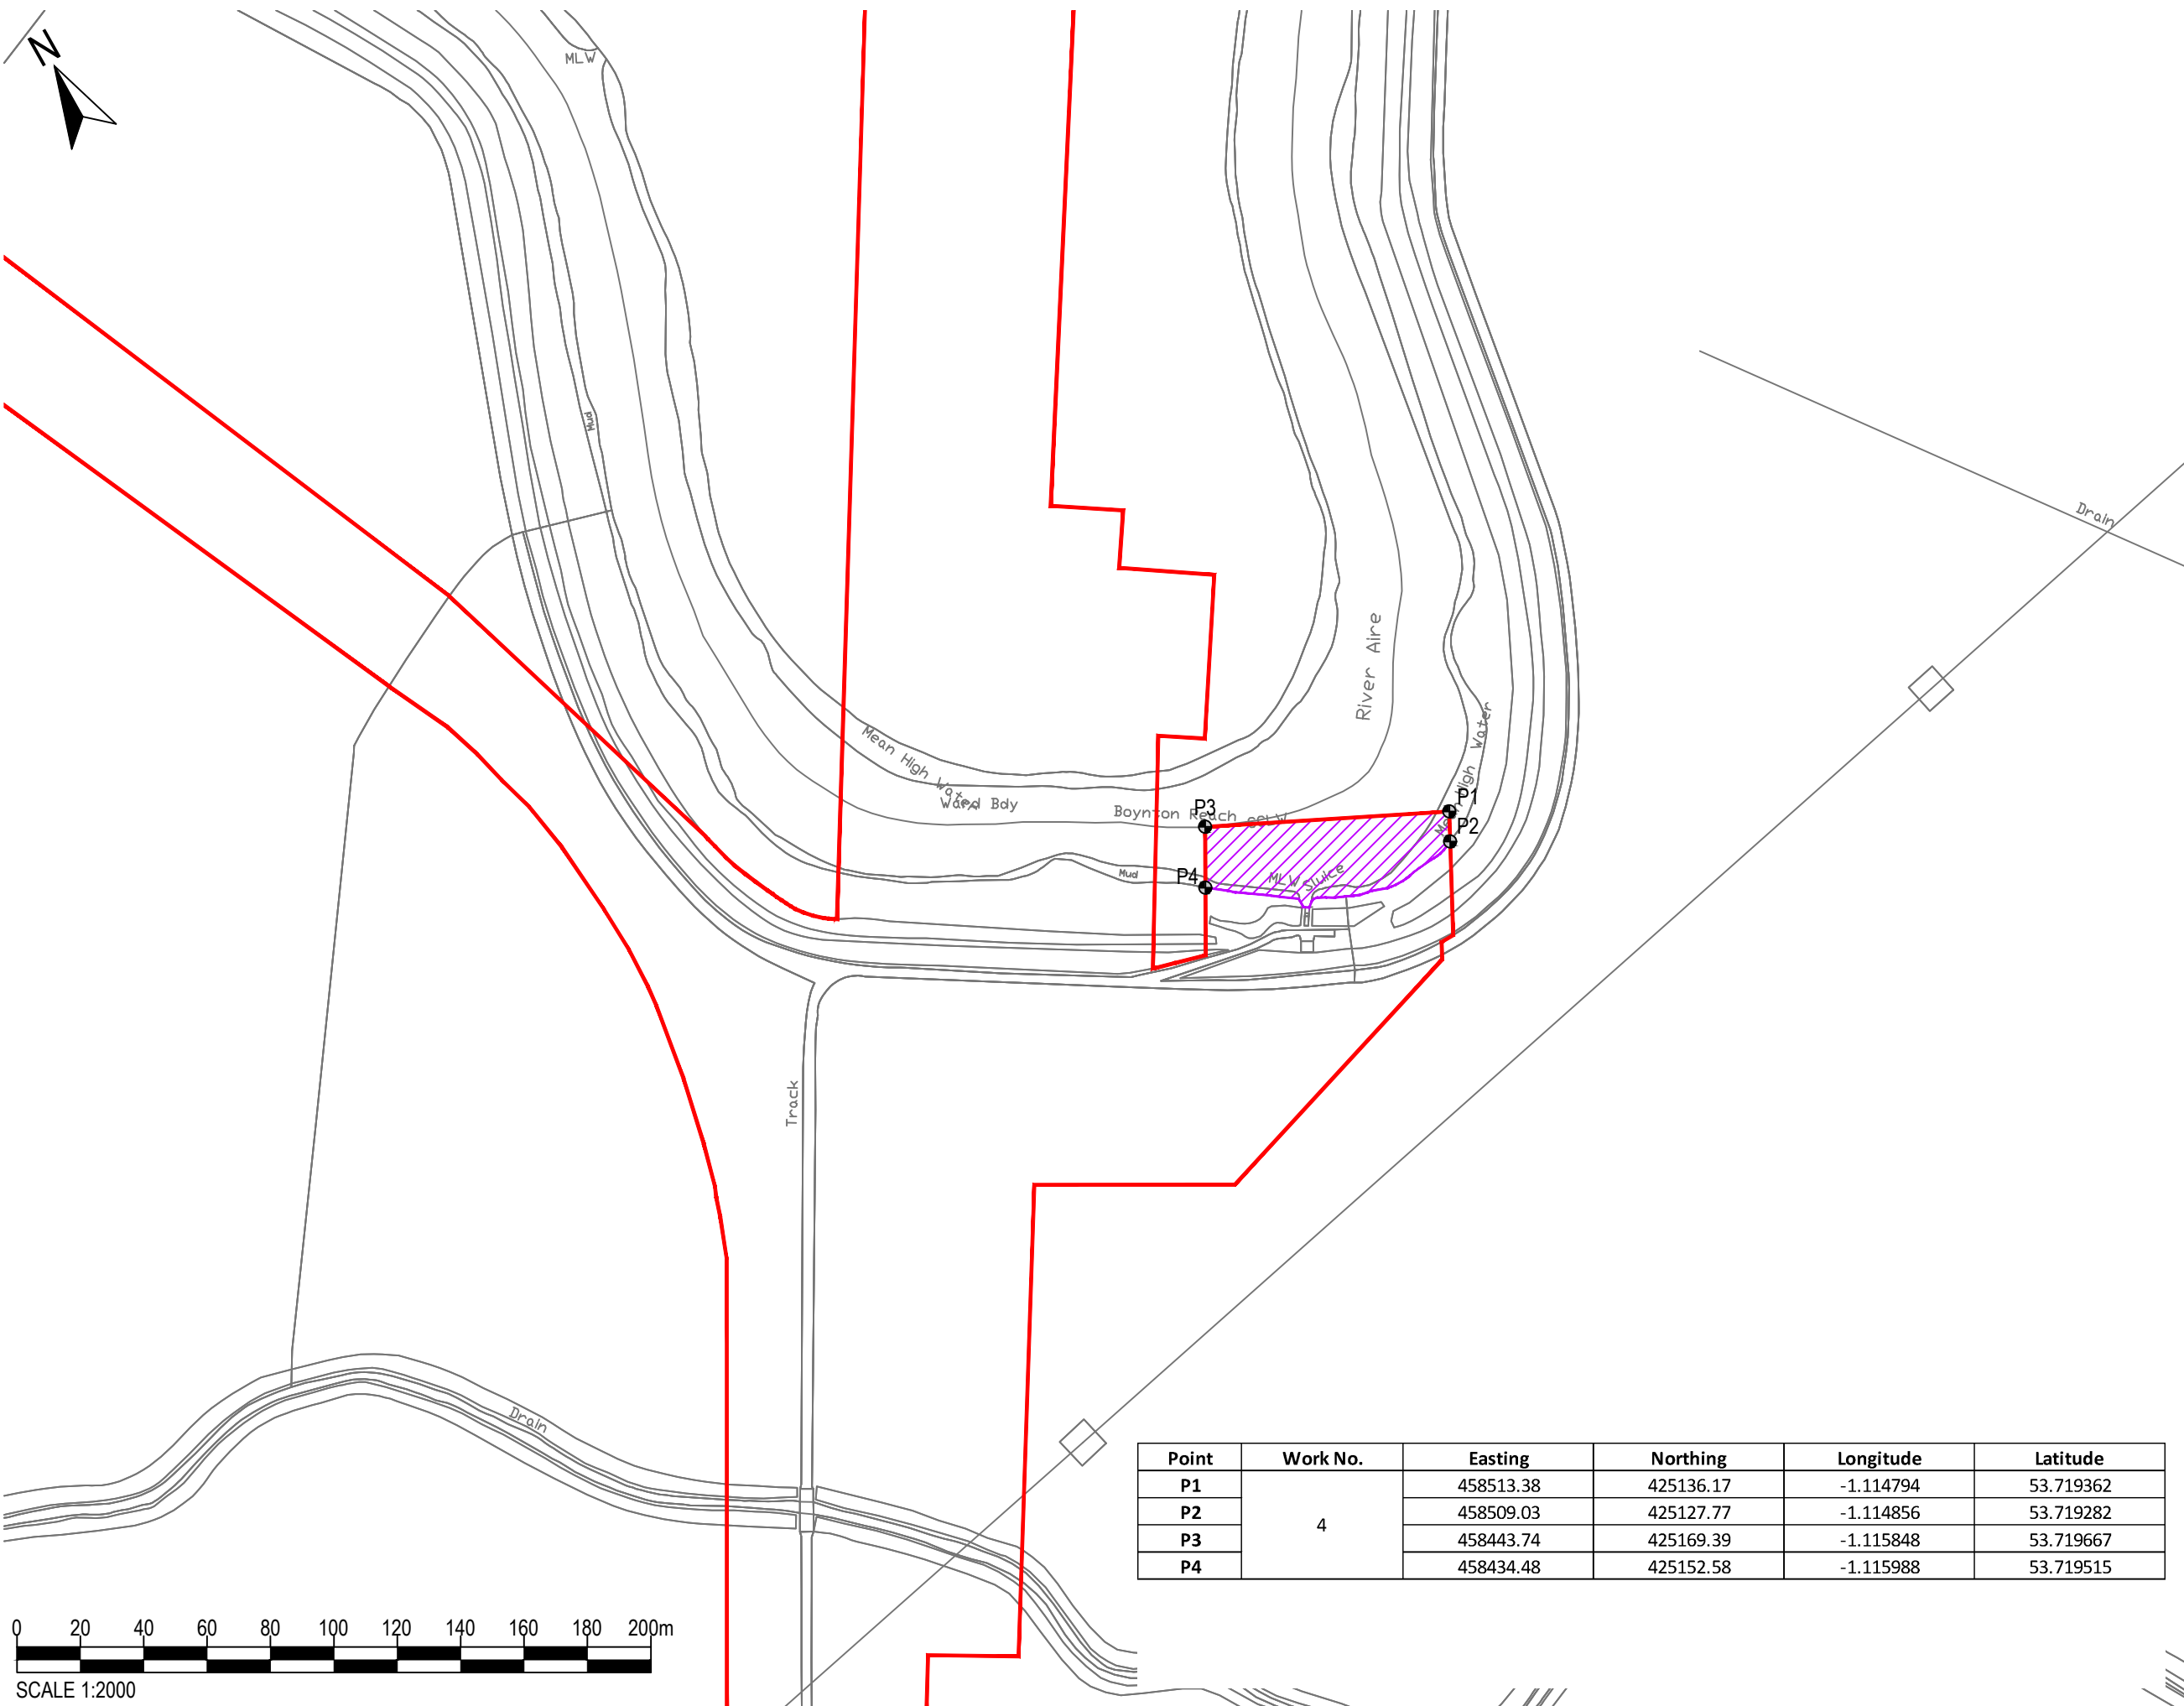

KEY
 [Red outline] DCO BOUNDARY
 [Purple hatched] INDICATIVE DEEMED MARINE LICENCE AREA FOR WORK NO. 4

Infrastructure Planning (Applications: Prescribed Forms and Procedures) Regulations 2009 - Regulation 5(2)(c)

Copyright
 Reproduced from Ordnance Survey digital map data © Crown copyright 2015. All rights reserved. Licence number 0100031673

Purpose of Issue
DCO APPLICATION

Client
EGGBOROUGH POWER LTD

Project Title
EGGBOROUGH CCGT DCO

Drawing Title
APPLICATION DOCUMENT REF. NO. 4.14: INDICATIVE DEEMED MARINE LICENCE COORDINATES

| | | | |
|--|---------------|----------------------|--------------------|
| Drawn GB | Checked JW | Approved KC | Date 02/05/2017 |
| AECOM Internal Project No. 60506766 | | Scale @ A3 1:1000 | |


THIS DOCUMENT HAS BEEN PREPARED PURSUANT TO AND SUBJECT TO THE TERMS OF AECOM'S APPOINTMENT BY ITS CLIENT. AECOM ACCEPTS NO LIABILITY FOR ANY USE OF THIS DOCUMENT OTHER THAN BY ITS ORIGINAL CLIENT OR FOLLOWING AECOM'S EXPRESS AGREEMENT TO SUCH USE, AND ONLY FOR THE PURPOSES FOR WHICH IT WAS PREPARED AND PROVIDED.

AECOM
 Scott House
 Allington Link, Basingstoke
 Hampshire, RG21 7FP
 Telephone (01256) 310200
 Fax (01256) 310201
 www.aecom.com



| | |
|-------------------------------|-------------------|
| Drawing Number 4.14 | Rev 2.0 |
|-------------------------------|-------------------|

| Point | Work No. | Easting | Northing | Longitude | Latitude |
|-------|----------|-----------|-----------|-----------|-----------|
| P1 | 4 | 458513.38 | 425136.17 | -1.114794 | 53.719362 |
| P2 | | 458509.03 | 425127.77 | -1.114856 | 53.719282 |
| P3 | | 458443.74 | 425169.39 | -1.115848 | 53.719667 |
| P4 | | 458434.48 | 425152.58 | -1.115988 | 53.719515 |

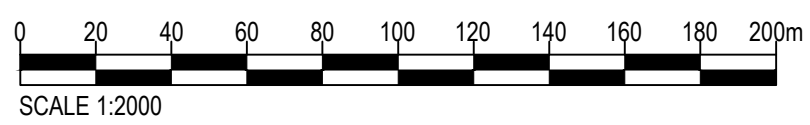

Filename: K:\NEWPROJ\60506766 - EGGBOROUGH CCGT\CAD\FIGURES\4.14 - DCO APPLICATION DOCUMENT REV 02.DWG Last saved by: GARETH.BLOOMER Last Plotted: 2017-08-14
 ISO A3 297mm x 420mm