


File Name: IBA-WIP-0044400 - Management Services 5004 - Information Systems 60506766 - Egborough_CCGT_DCO02_Maps\DCO Application\Landscape\Figure_16_5_Stack_ZTV_without_PowerStation.mxd

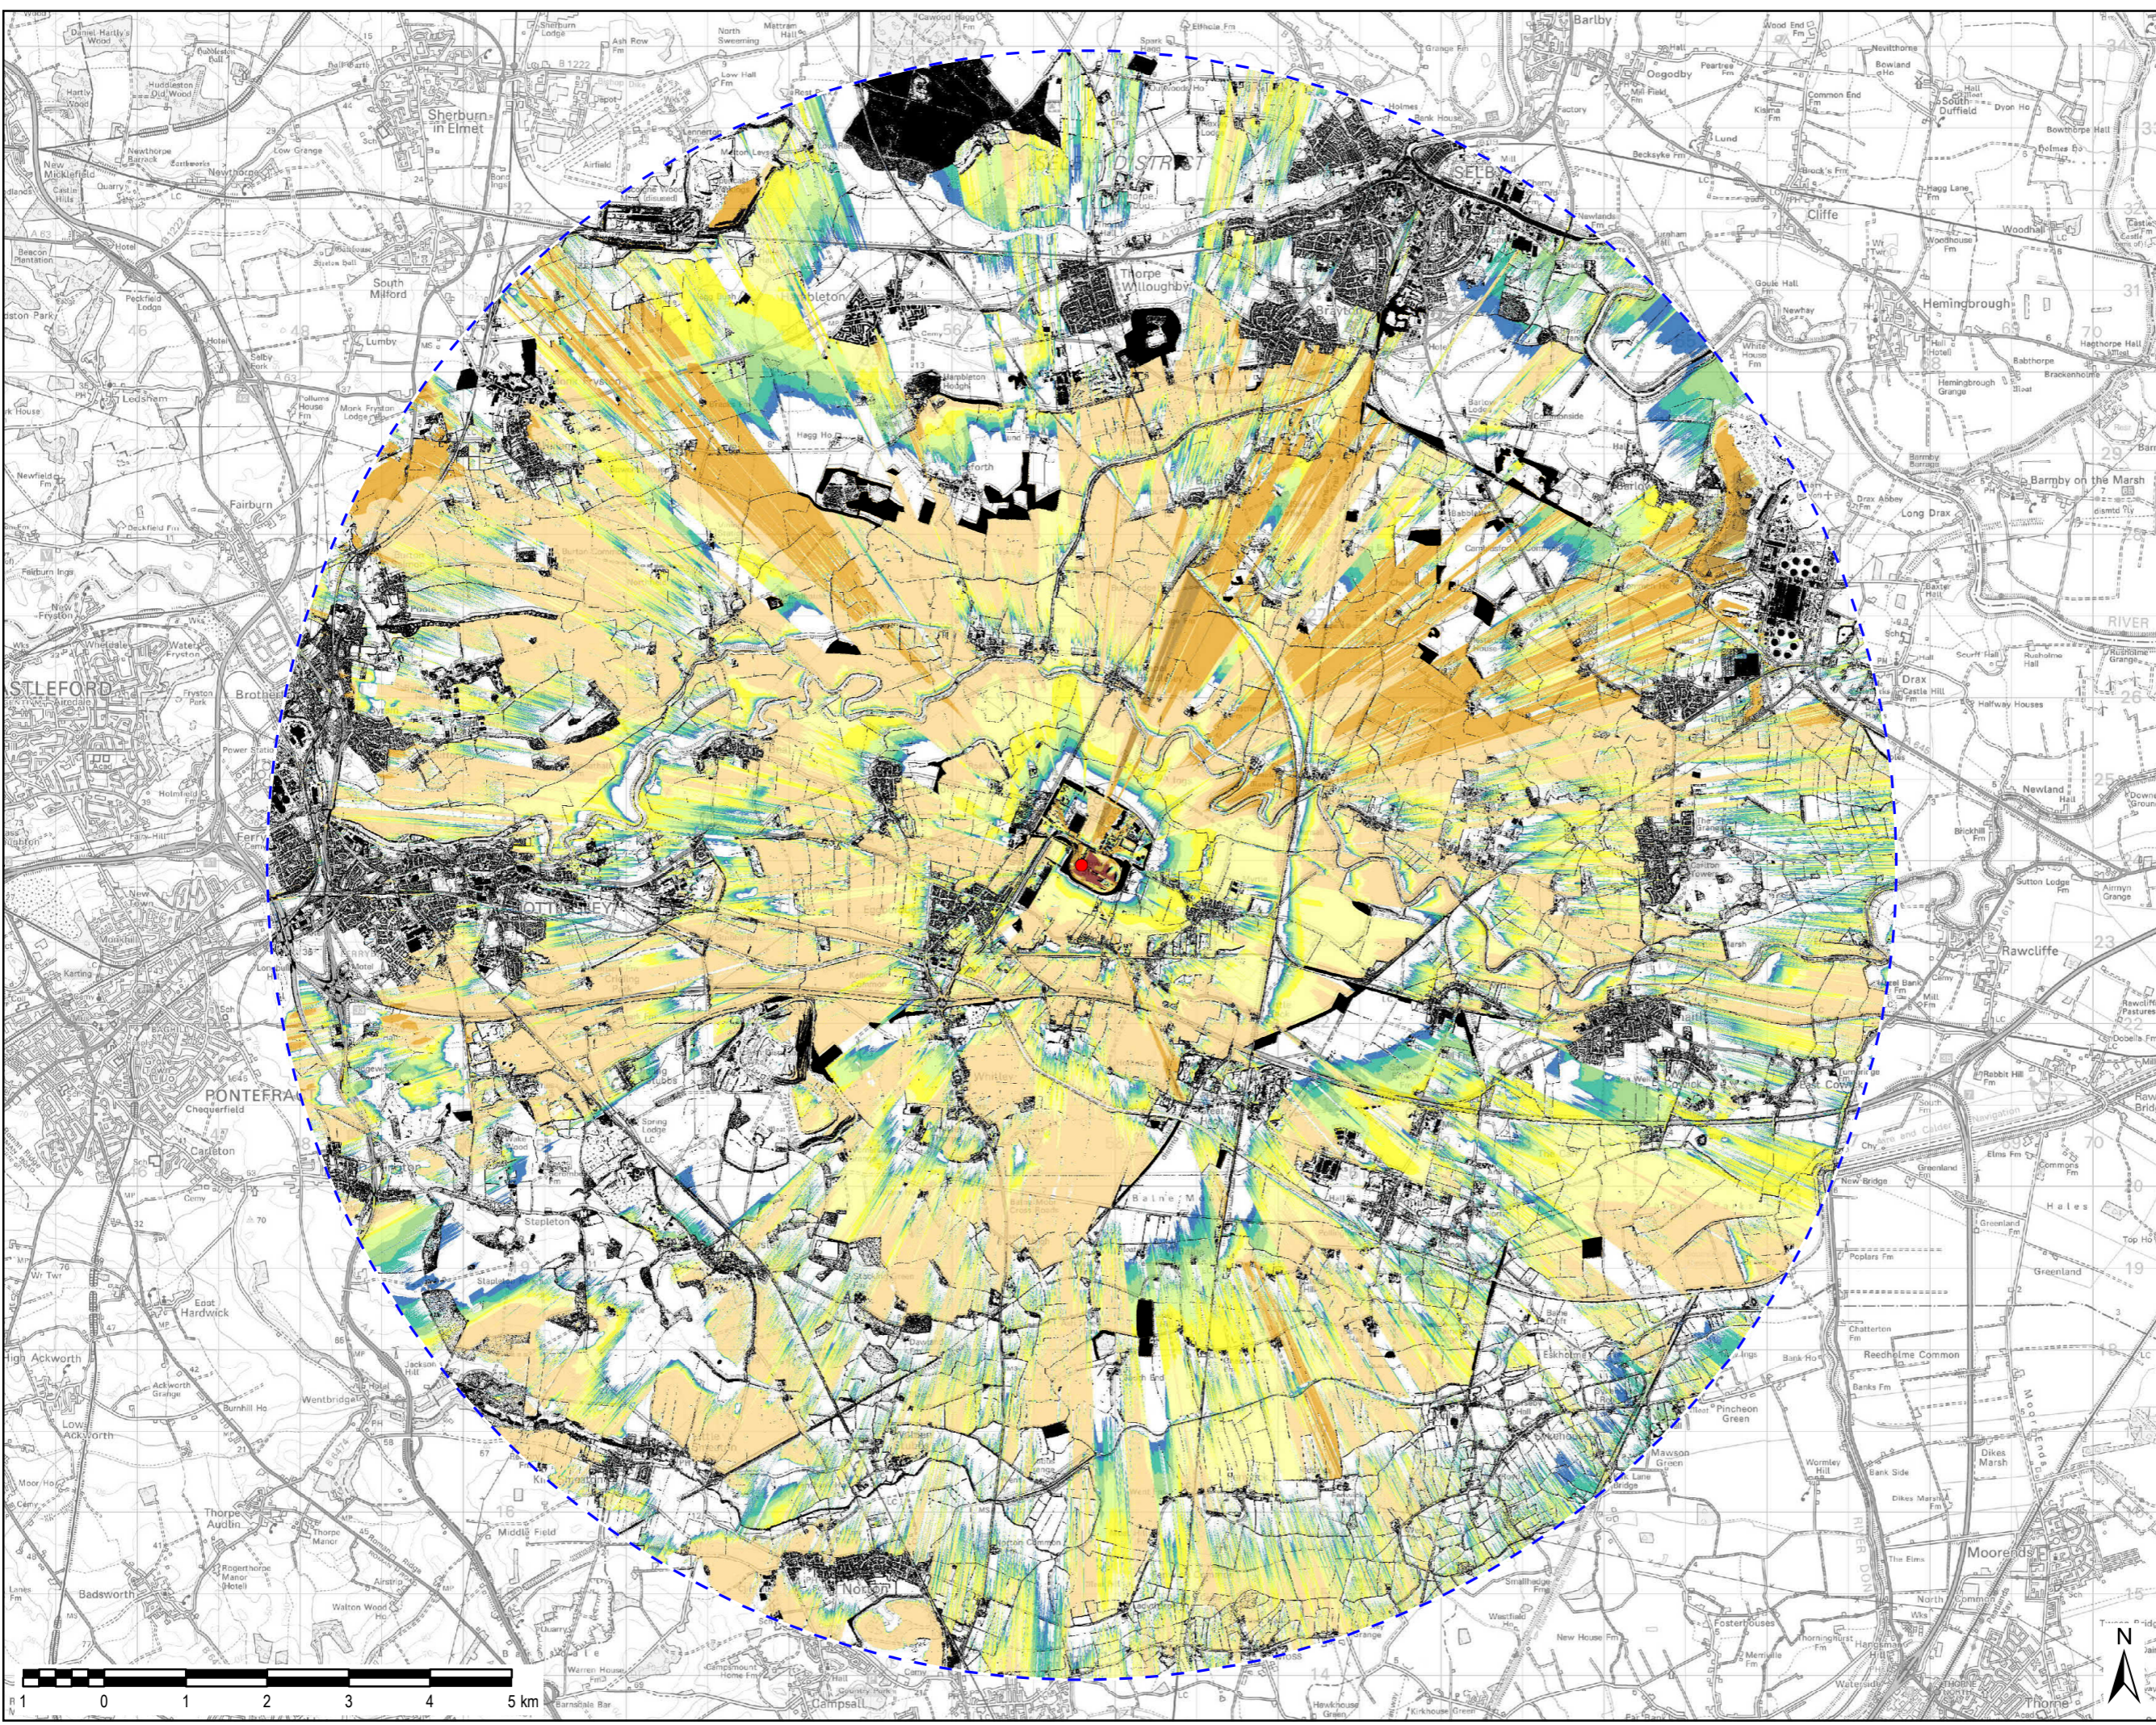

THIS DRAWING IS TO BE USED ONLY FOR THE PURPOSE OF ISSUE THAT IT WAS ISSUED FOR AND IS SUBJECT TO AMENDMENT

LEGEND

- Stack Location (Height 99.9m AOD)
- 10km Study Area
- Buildings/Woodland And Other Features Greater Than 0.5m Above Bare Earth

Stack Percentage Visibility

- 10%
- 20%
- 30%
- 40%
- 50%
- 60%
- 70%
- 80%
- 90%
- 100%

Notes:
Terrain data based on Environment Agency 2m DSM with gaps filled by NextMap Britain 5m DSM and OS Terrain5 DTM with buildings added at 8m and woodland added at 15m in height.

Copyright
Reproduced from Ordnance Survey digital map data © Crown Copyright 2015. All rights reserved. Licence number 0100031673. Environment Agency terrain data courtesy of Open Government Licence.

Purpose of Issue
ENVIRONMENTAL STATEMENT

Client
EGGBOROUGH POWER LTD

Project Title
EGGBOROUGH CCGT DCO

Drawing Title
PROPOSED 90 M STACK
ZONE OF THEORETICAL VISIBILITY
WITHOUT EXISTING
POWER STATION PRESENT

| | | | |
|--|---------------|------------------------|--------------------|
| Drawn JW | Checked AK | Approved RC | Date 04/04/2017 |
| AECOM Internal Project No. 60506766 | | Scale @ A3 1:75,000 | |

THIS DOCUMENT HAS BEEN PREPARED PURSUANT TO AND SUBJECT TO THE TERMS OF AECOM'S APPOINTMENT BY ITS CLIENT. AECOM ACCEPTS NO LIABILITY FOR ANY USE OF THIS DOCUMENT OTHER THAN BY ITS ORIGINAL CLIENT OR FOLLOWING AECOM'S EXPRESS AGREEMENT TO SUCH USE, AND ONLY FOR THE PURPOSES FOR WHICH IT WAS PREPARED AND PROVIDED.

AECOM
Scott House
Alencon Link, Basingstoke
Hampshire, RG21 7PP
Telephone (01256) 310200
Fax (01256) 310201
www.aecom.com

