
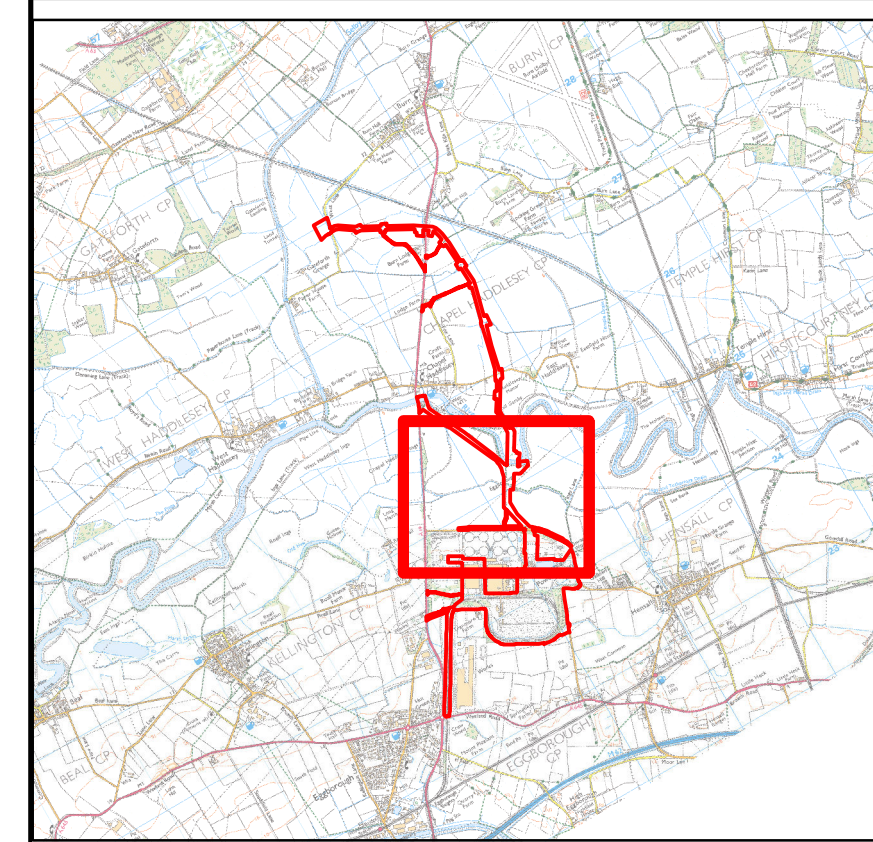


Eggborough CCGT (Generating Station) Order Crown Land Plan

- Land required for, or affected by, the authorised development (the Order limits)
- Crown Estate Interest

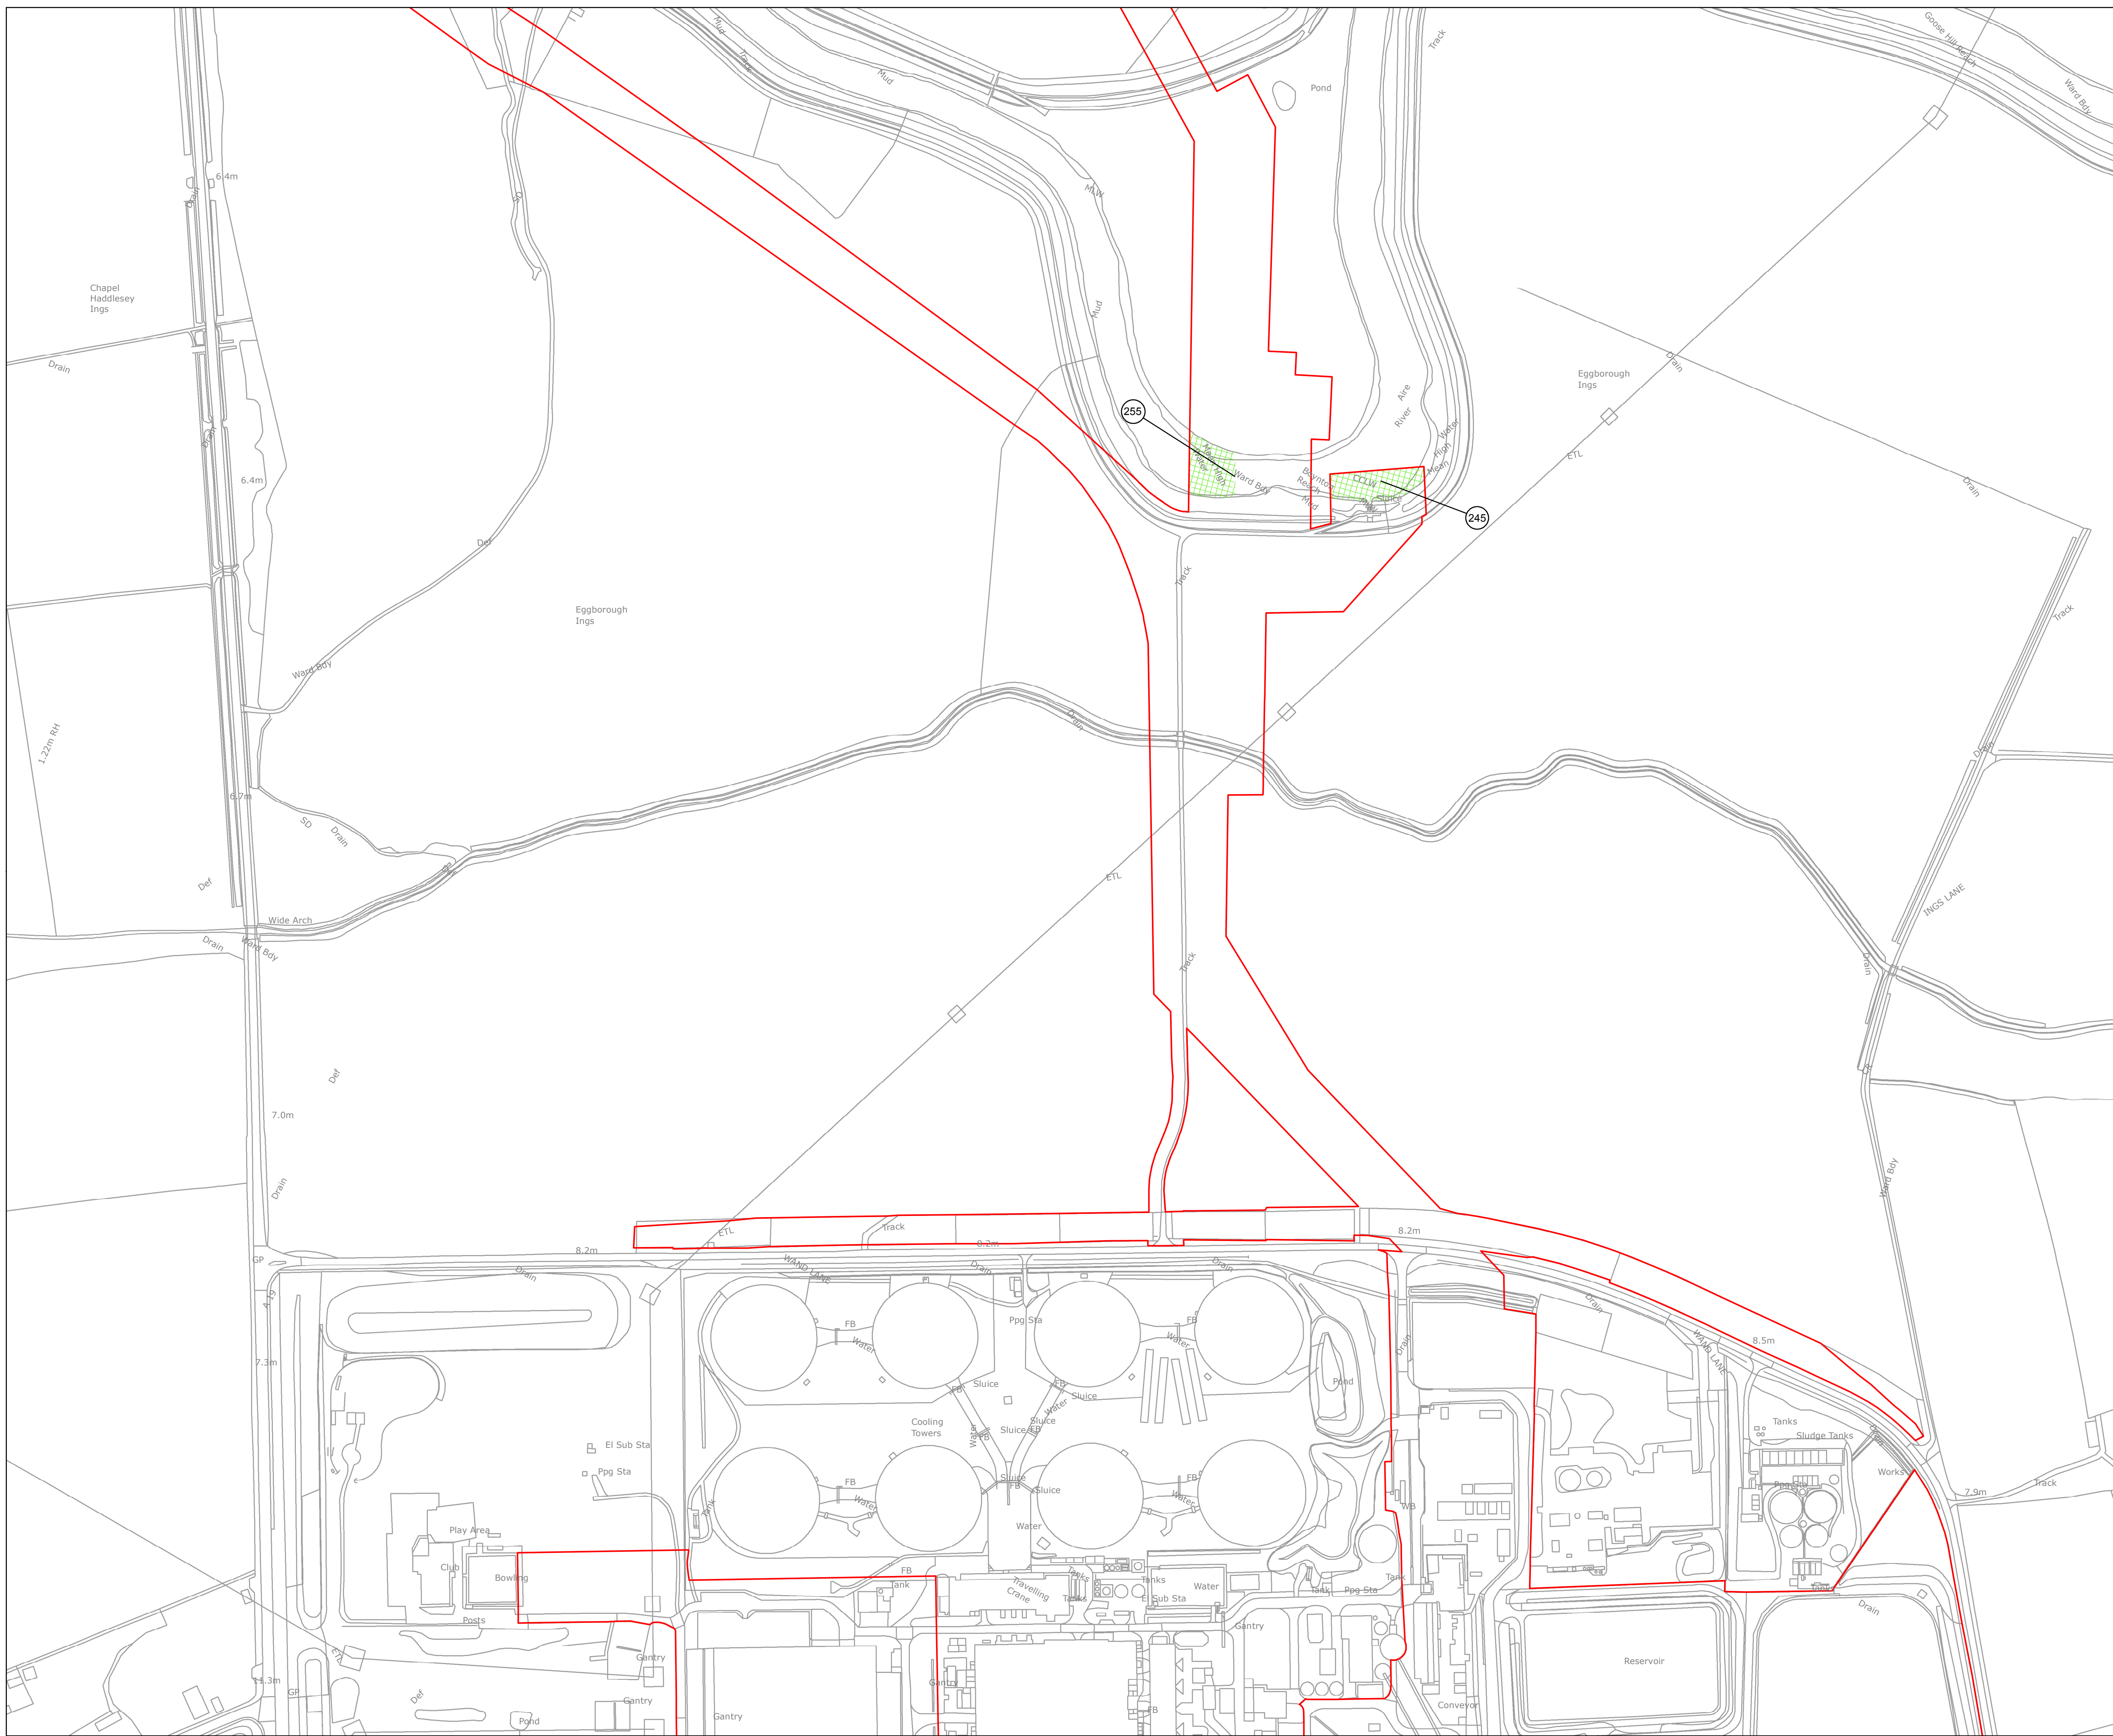


Regulation 5(2)(n) – Infrastructure Planning (Applications: Prescribed Forms and Procedure) Regulations 2009

Reproduced from Ordnance Survey digital map data © Crown copyright 2016. All rights reserved. Licence number 100023397.
 © Crown copyright material is reproduced with the permission of Land Registry under delegated authority from the Controller of HMSO. This material was last updated in June 2016 and may not be copied, distributed, sold or published without the formal permission of Land Registry.
 Only an official copy of a title plan or register obtained from the Land Registry may be used for legal or other official purposes.

May contain public sector information licensed under the Open Government Licence v3.0.



Document Reference 4.3

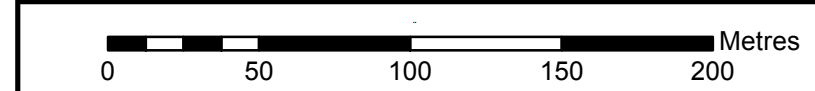

	Projection: British National Grid	Date: 18/05/2017	Drawn by: CA
	Scale: 1:2,500 at A1	Rev: AA	Checked: CW
	Sheet: 1 of 1		