





VIEW ON ARROW A - BOREHOLE 2



EXISTING GROUNDWATER BOREHOLE 2

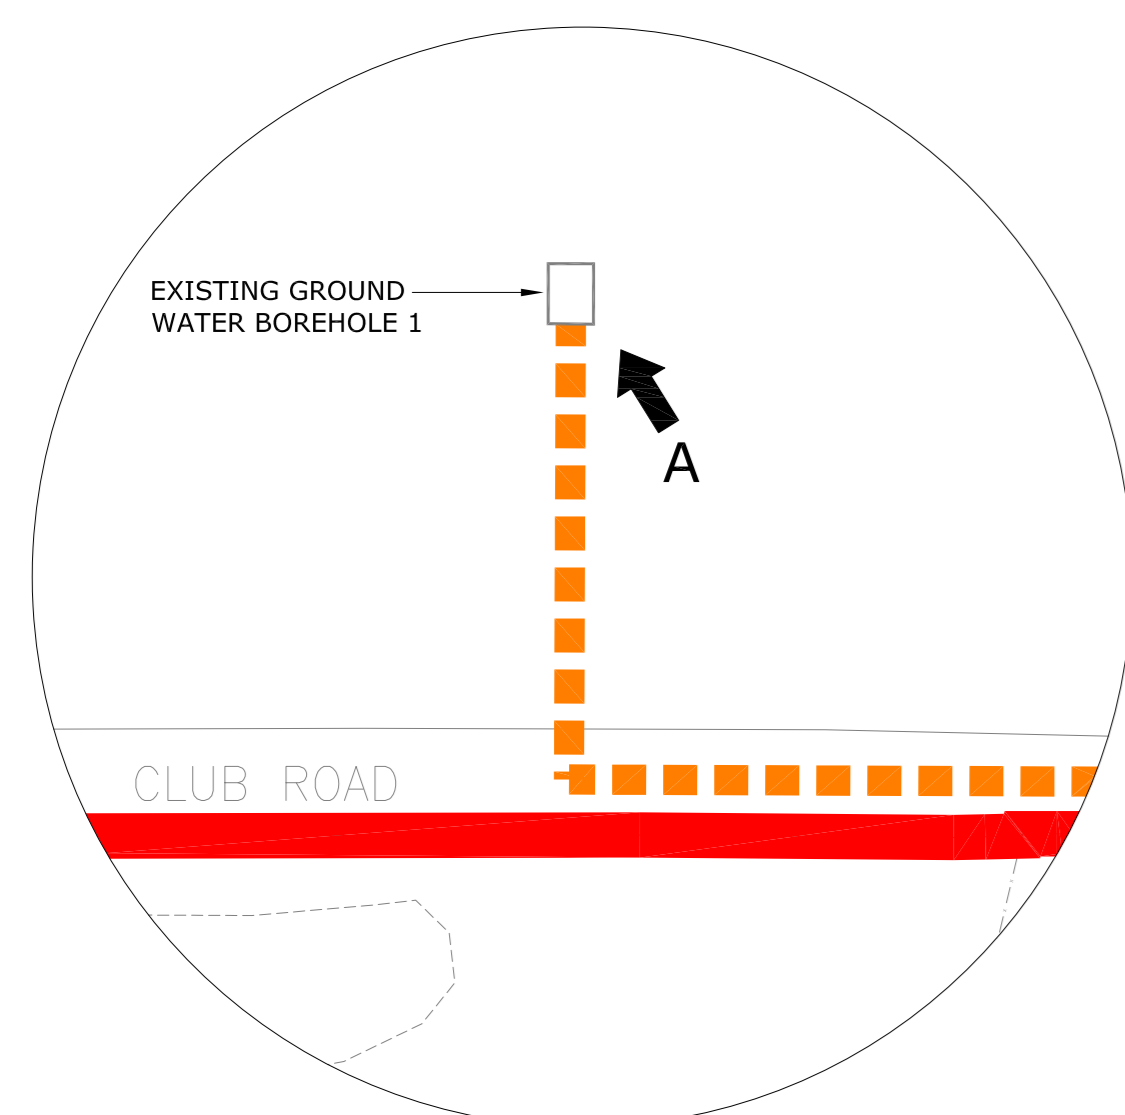



CONNECTION TO TOWNS MAIN YORKSHIRE WATER

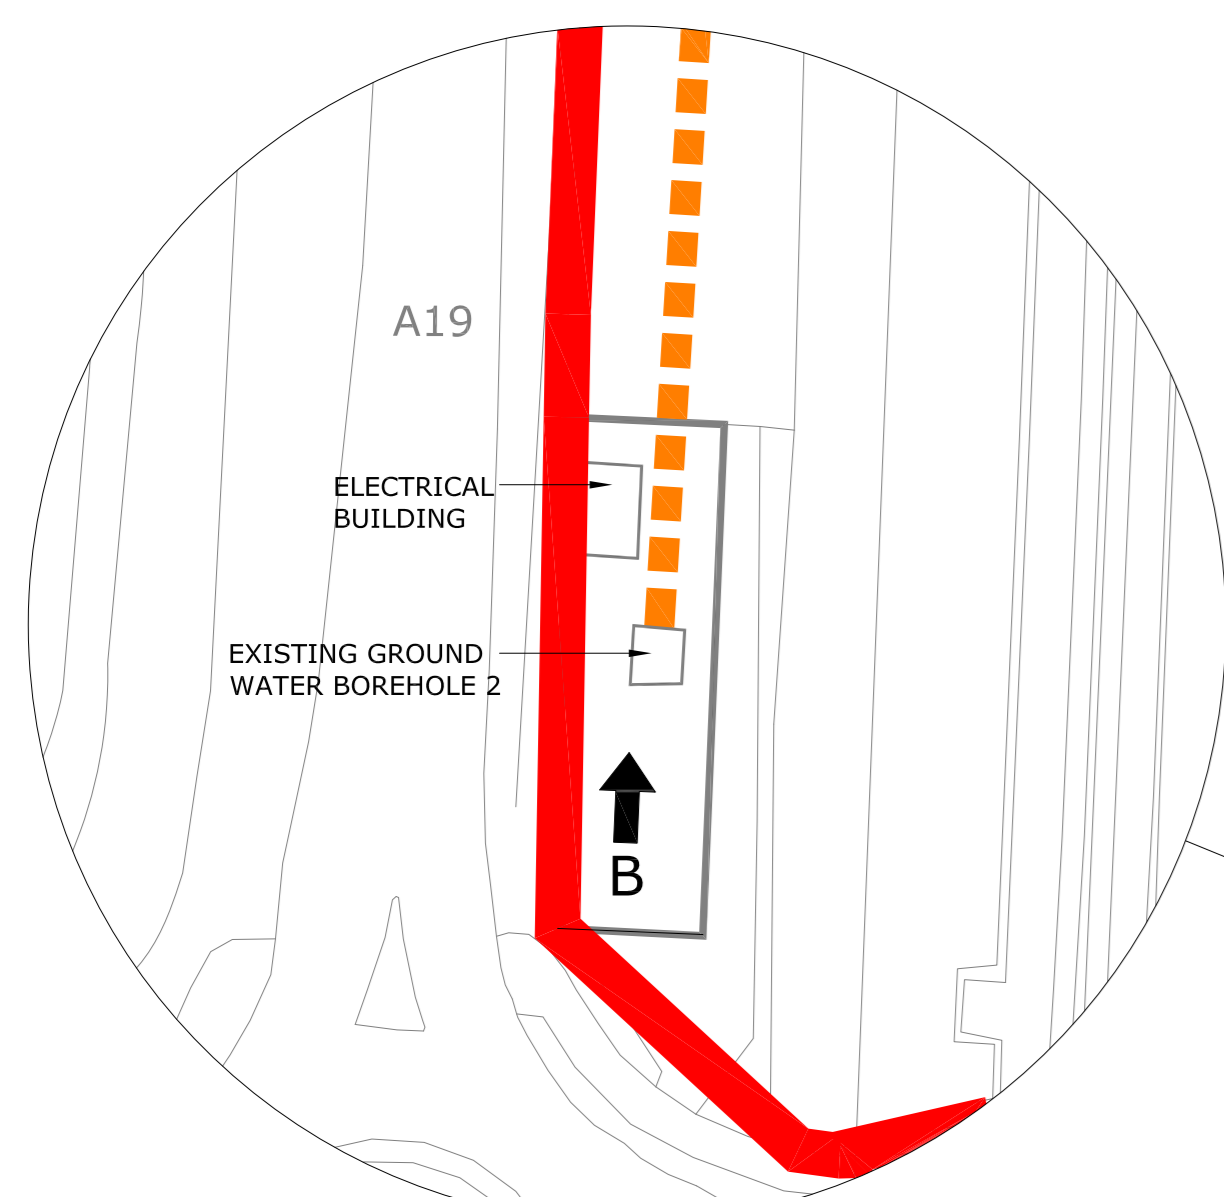

EXISTING GROUNDWATER BOREHOLE 1



VIEW ON ARROW B - BOREHOLE 1

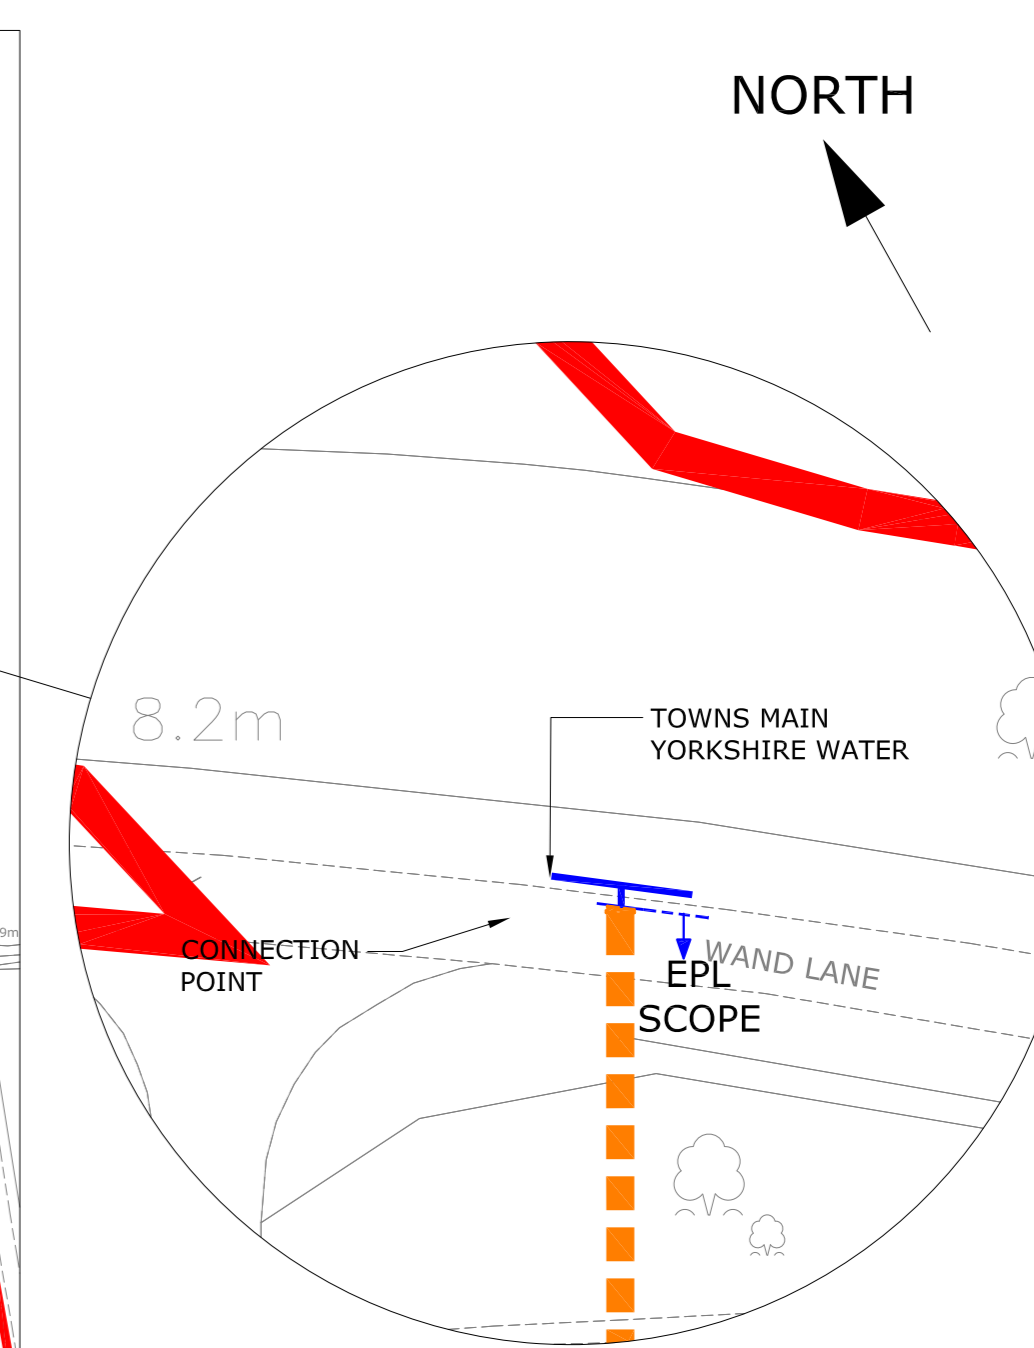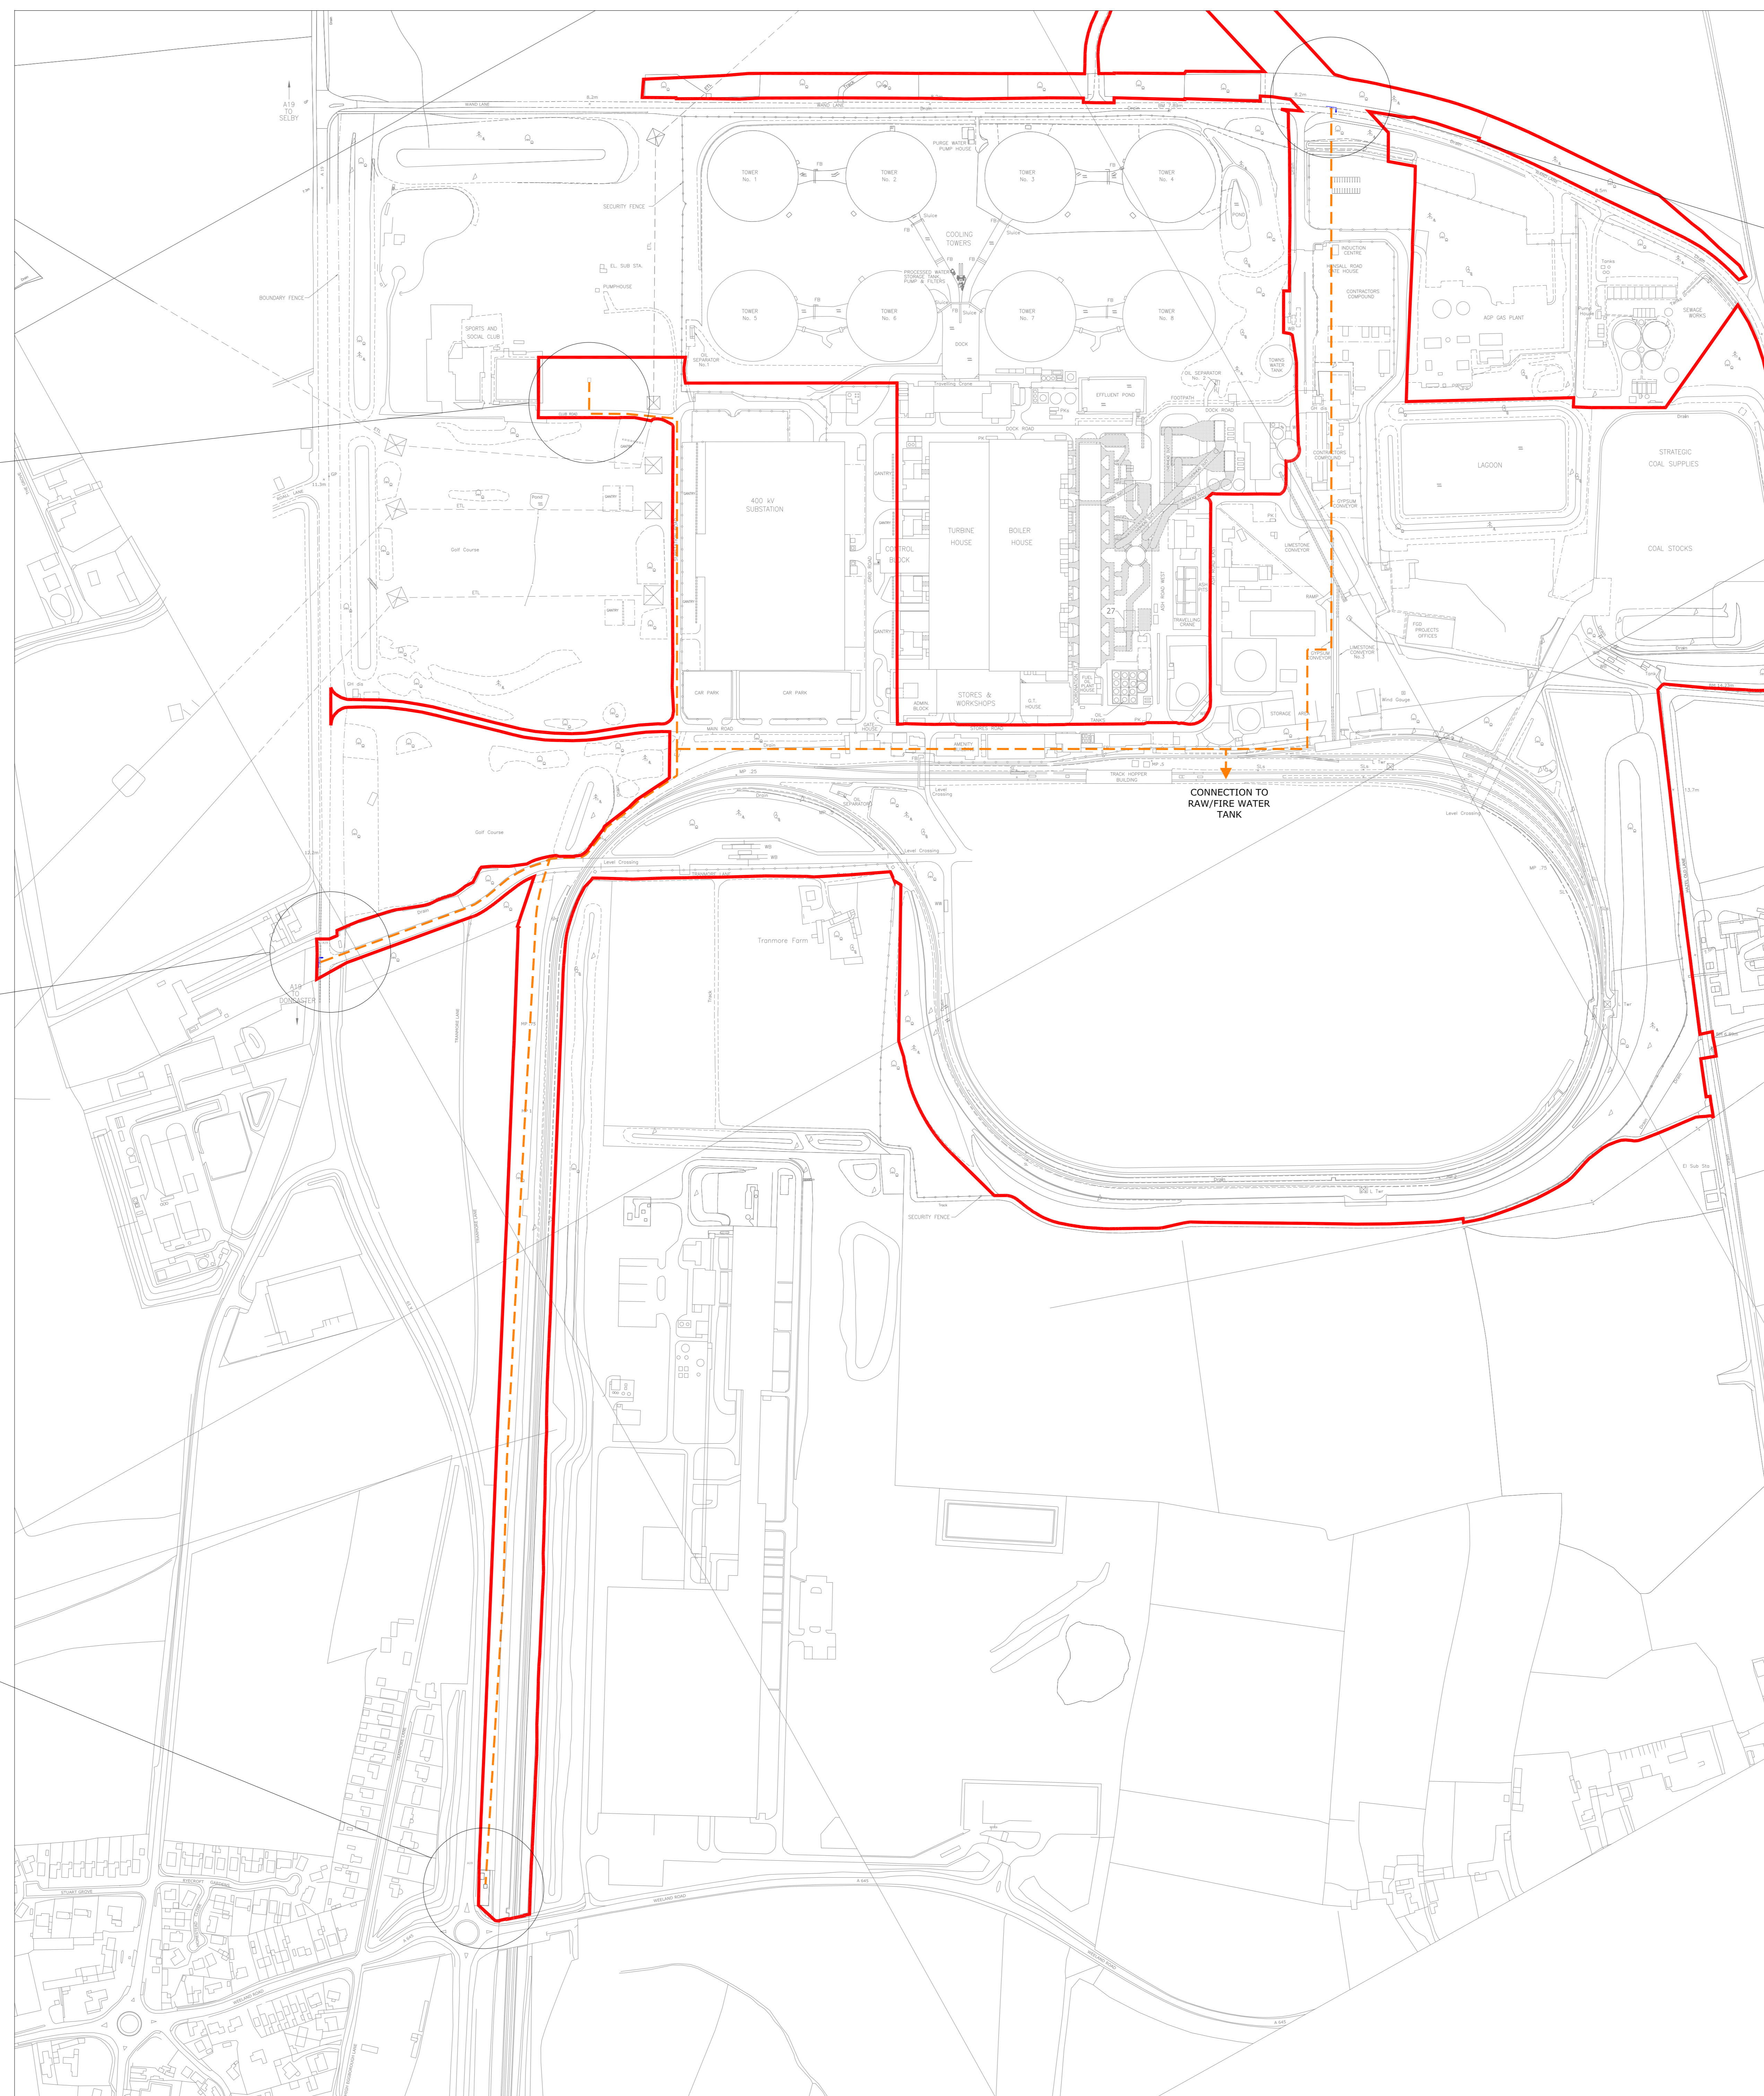

CONNECTION TO TOWNS MAIN YORKSHIRE WATER

ALL INFORMATION ON THIS DRAWING IS INDICATIVE ONLY AND MAY BE SUBJECT TO FURTHER DESIGN DEVELOPMENT.
DO NOT SCALE

NOTES:

- WORKS ON THE EXISTING GROUNDWATER BOREHOLE 1 WILL BE TO MAKE GOOD THE EXISTING INSTALLATION, INCLUDING NEW MECHANICAL AND ELECTRICAL EQUIPMENT.
- WORKS ON THE EXISTING GROUNDWATER BOREHOLE 2 WILL BE TO MAKE GOOD THE EXISTING INSTALLATION, INCLUDING NEW MECHANICAL AND ELECTRICAL EQUIPMENT. THIS INCLUDES UPGRADING THE DEDICATED BUILDING FOR THE ELECTRICAL EQUIPMENT.
- TOWNS MAIN CONNECTION AT A19 IS EXISTING. THE EPL PIPEWORK WILL BE REPLACED.
- TOWNS MAIN CONNECTION AT WAND LANE IS NEW.

KEY

- TOWNS WATER & GROUNDWATER PIPEWORK INDICATIVE ROUTES
- THE ORDER LIMITS

THE EGGBOROUGH POWER CCGT (GENERATING STATION) ORDER
INFRASTRUCTURE PLANNING
(APPLICATIONS: PRESCRIBED FORMS AND PROCEDURE) REGULATIONS 2009 - REGULATION 5(2)(a)

REV.	PRELIMINARY	AO	BC	18.05.17
	DETAILS OF REVISION		DRAWN/CHKD	DATE

FICHTNER
CONSULTING ENGINEERS LIMITED
Kingsgate, Wellington Road North,
Stockport, Cheshire, SK4 1LW, UK
Tel: 0161 476 0032
Website: www.fichtner.co.uk

CLIENT: EGGBOROUGH POWER LIMITED
PROJECT: EGGBOROUGH
TITLE: EGGBOROUGH DCO FOR CCGT PLANT
APPLICATION DOCUMENT REFERENCE No. 4.9
INDICATIVE GROUNDWATER & TOWNS WATER CONNECTION PLAN - SHEET 1 of 1

DRAWING STATUS:	PRELIMINARY
DRAWN BY:	AO
CHECKED BY:	BC
FILENAME:	2095-051-R1.DWG
OFFICE OF ISSUE:	STOCKPORT
SHEET SIZE:	A0
DRAWING No.:	SCALE: 1:2500
2095-051	REVISION:
R1	

